


NO.	DATE	REVISION	BY

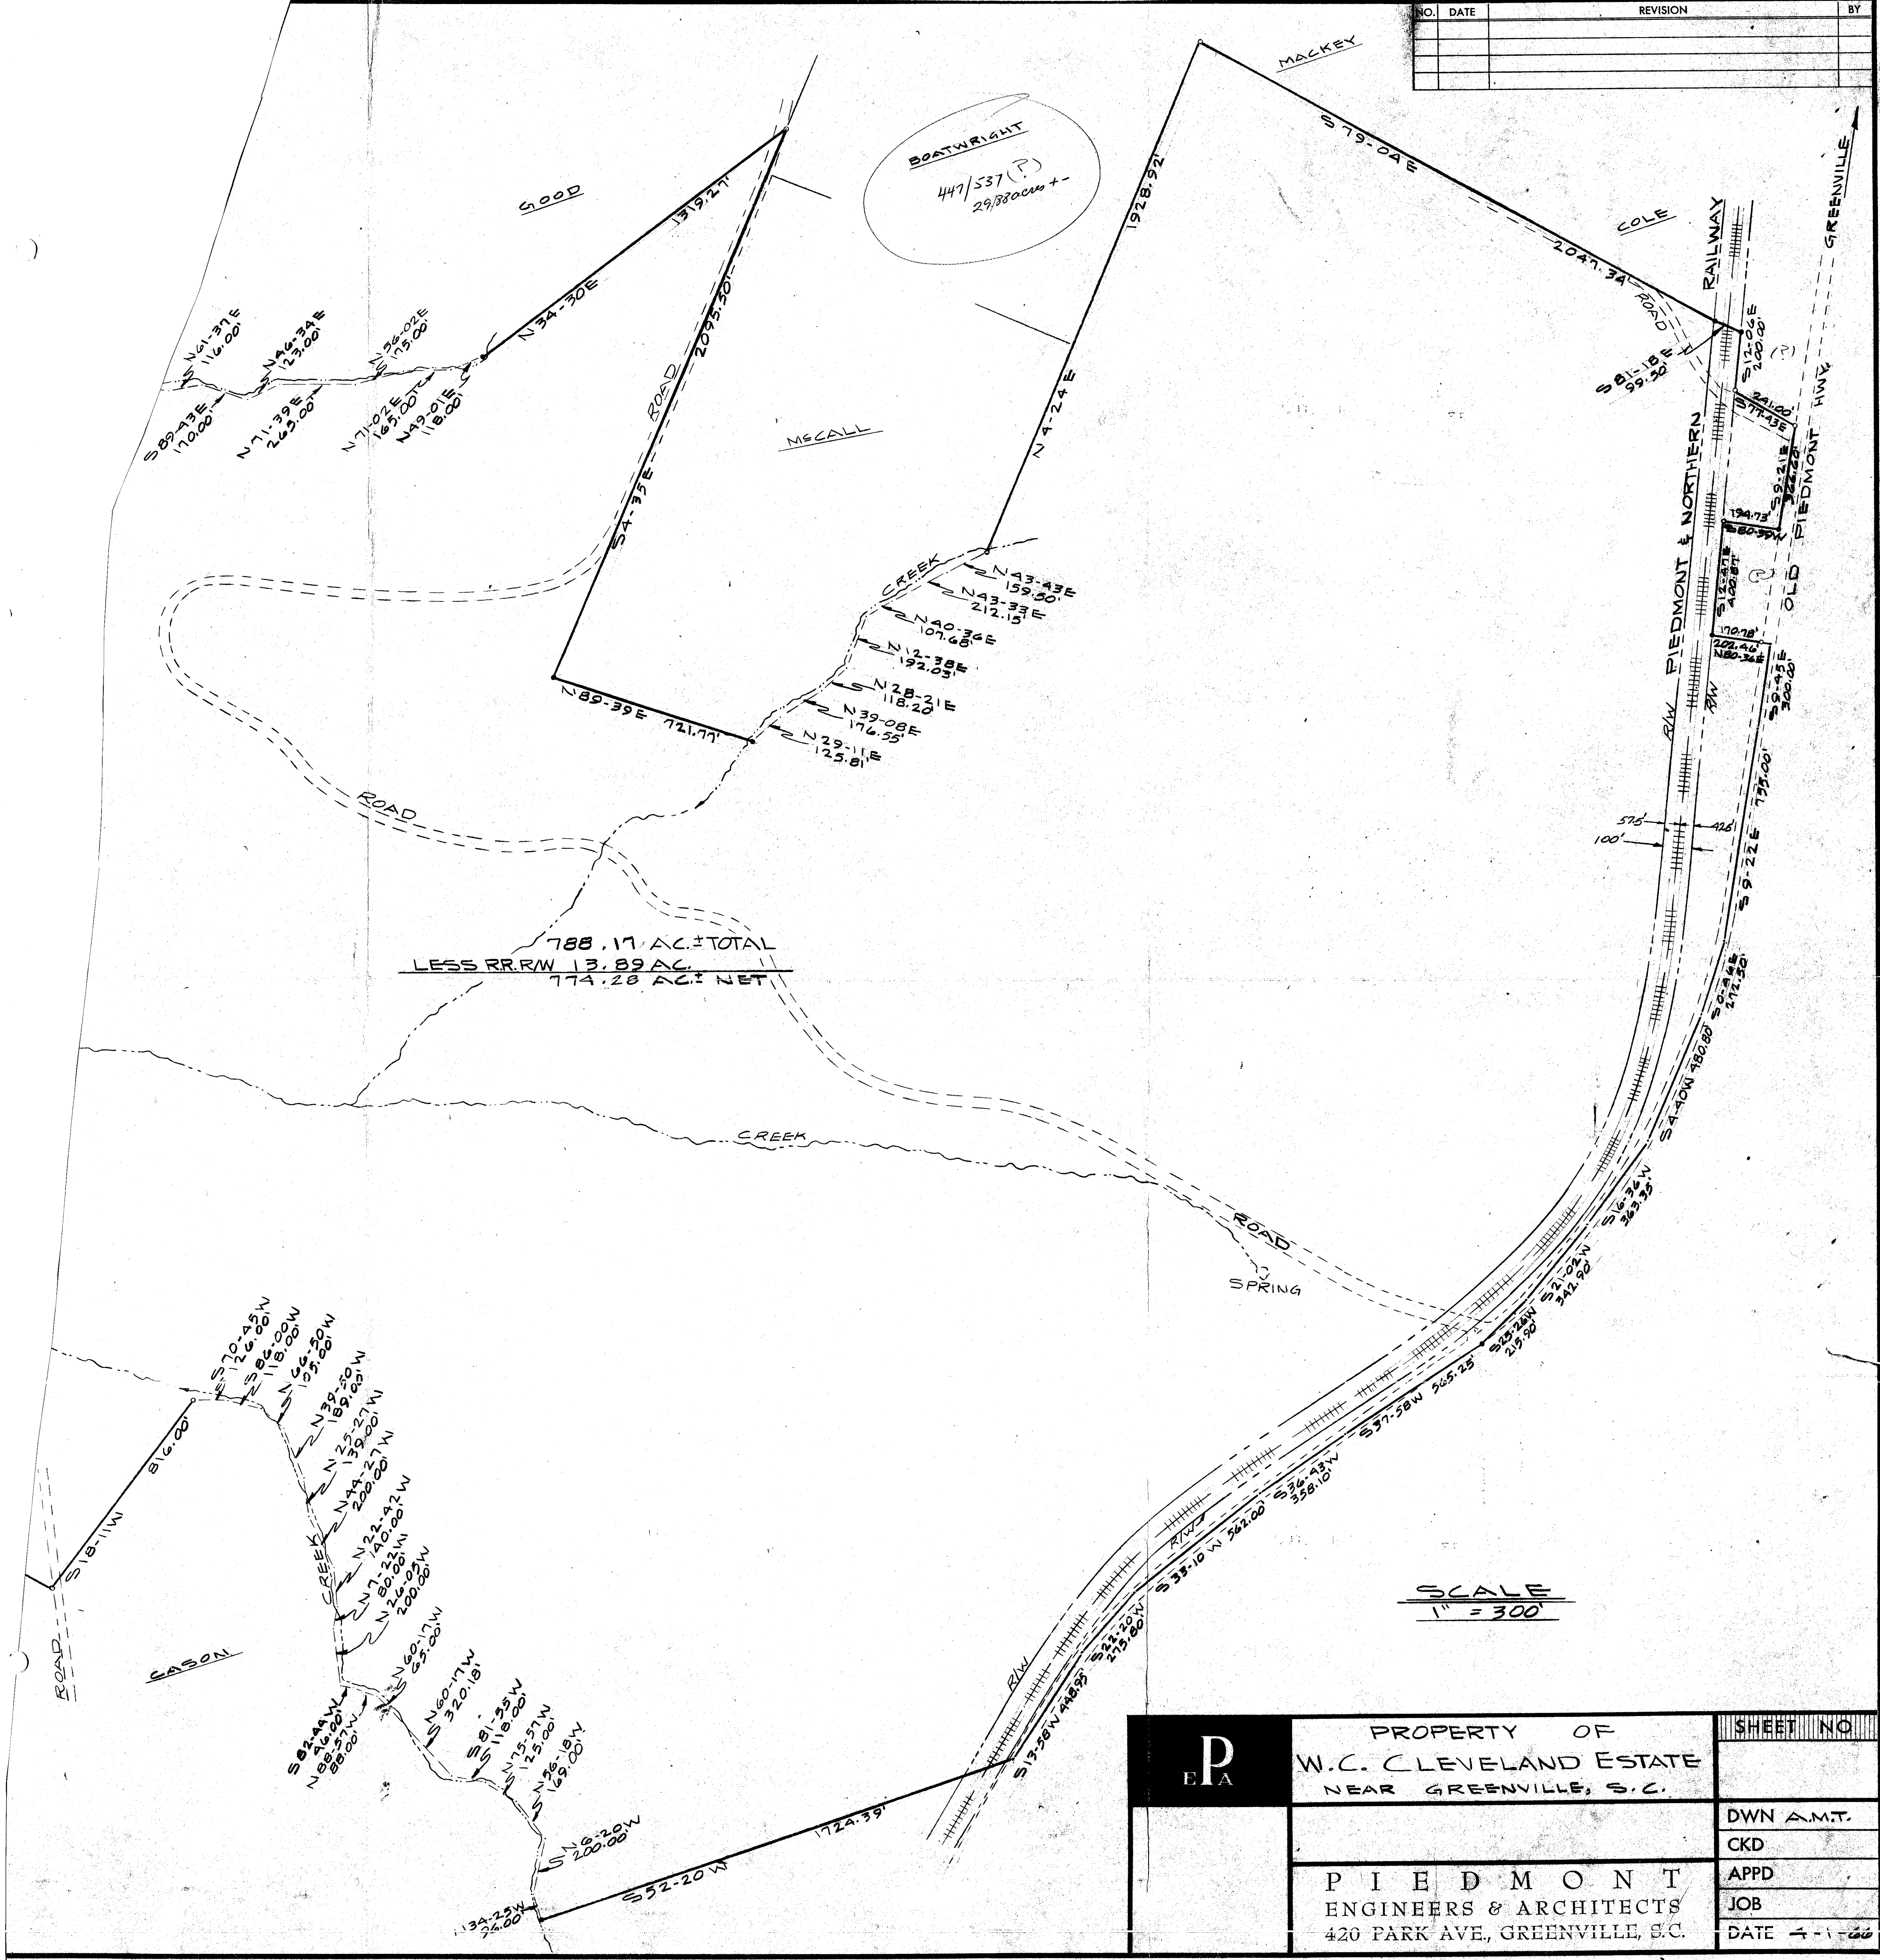

	PROPERTY OF W.C. CLEVELAND ESTATE NEAR GREENVILLE, S.C.	SHEET NO.
	PIEDMONT ENGINEERS & ARCHITECTS 420 PARK AVE., GREENVILLE, S.C.	DWN A.M.T. CKD APPD JOB DATE 4-1-00