


FILED  
GREENVILLE CO. S.C.  
JUN 15 9 44 AM 1966  
OLLIE FANSHWORTH  
R.M.C.

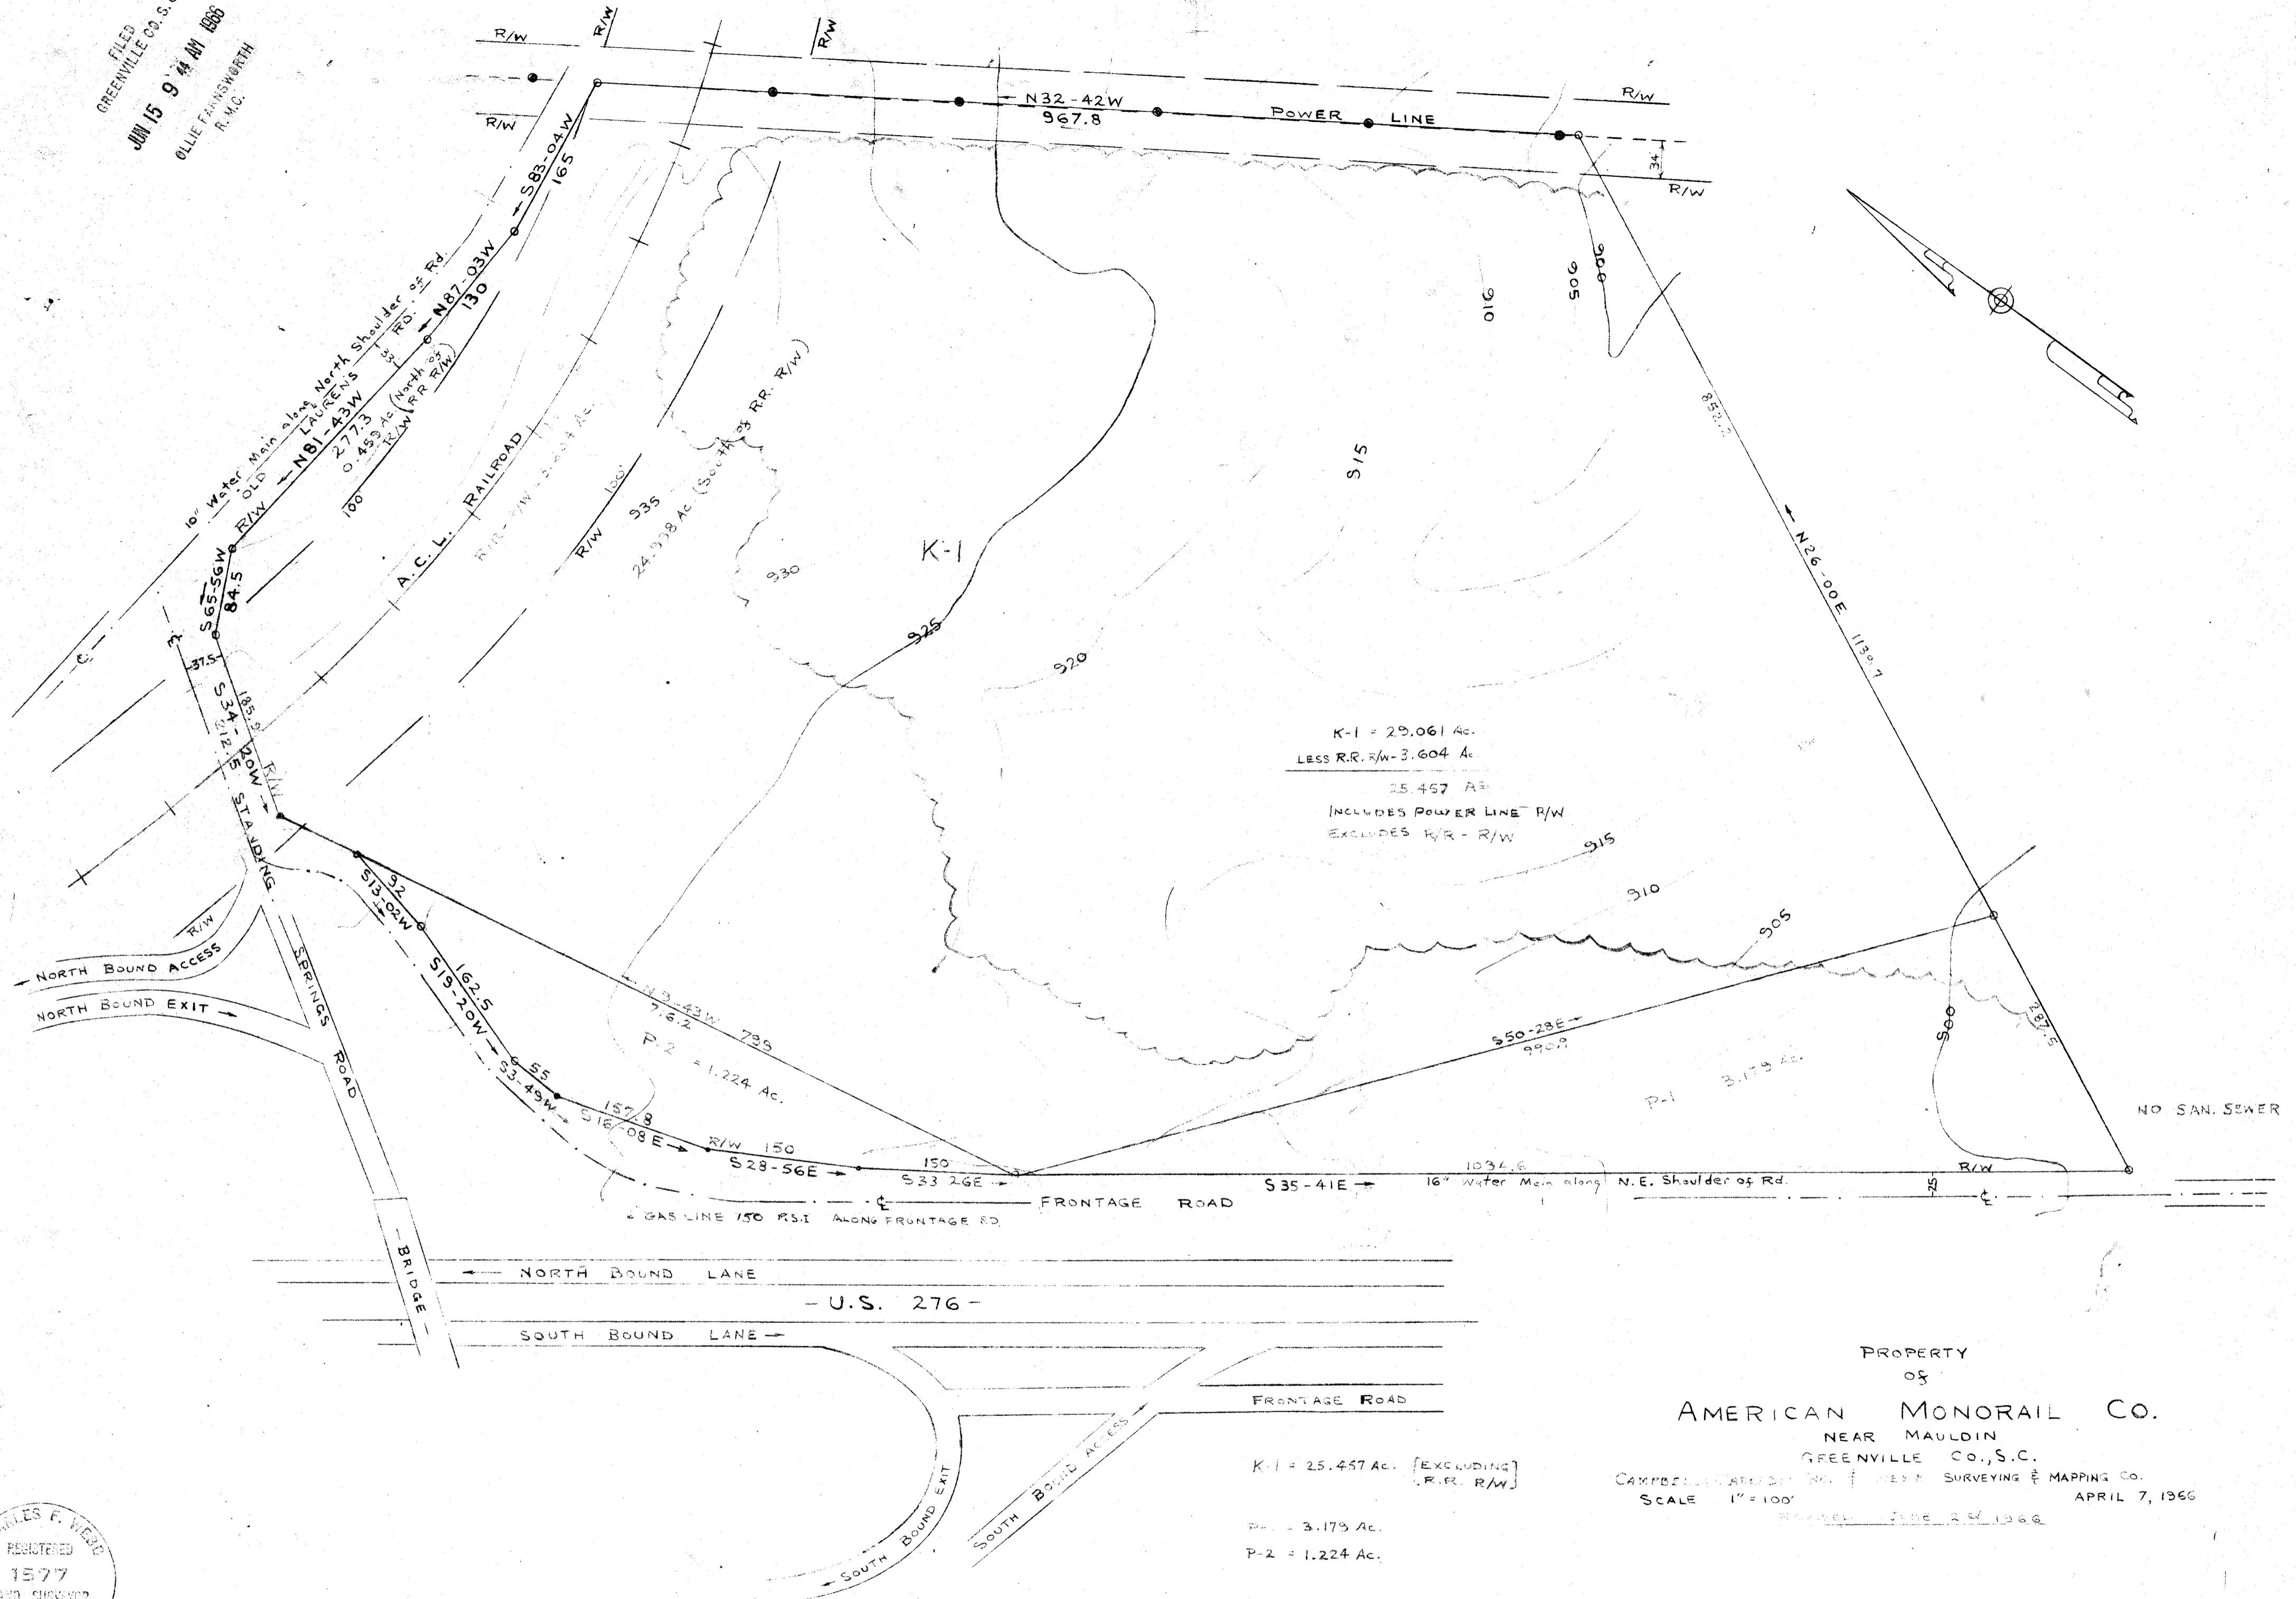

PROPERTY  
OF  
AMERICAN MONORAIL CO.  
NEAR MAULDIN  
GREENVILLE CO., S.C.  
CAMBER, LARSON & CO. SURVEYING & MAPPING CO.  
SCALE 1" = 100'  
APRIL 7, 1966  
Revised June 24, 1966

K-1 = 25.457 Ac. [EXCLUDING R.R. R/W]  
P-1 = 3.179 Ac.  
P-2 = 1.224 Ac.

CHARLES F. VIERE  
REGISTERED  
1577  
LAND SURVEYOR  
SOUTH CAROLINA

BBB-201

35477 Filed This 15 day of June 1966  
And Recorded in Vol. BBB Page 201 at 9:44 AM.  
Ollie Fansworth  
Register Mesne Conveyance Greenville County, S. C.

35477

6804