


AUG 8 1963

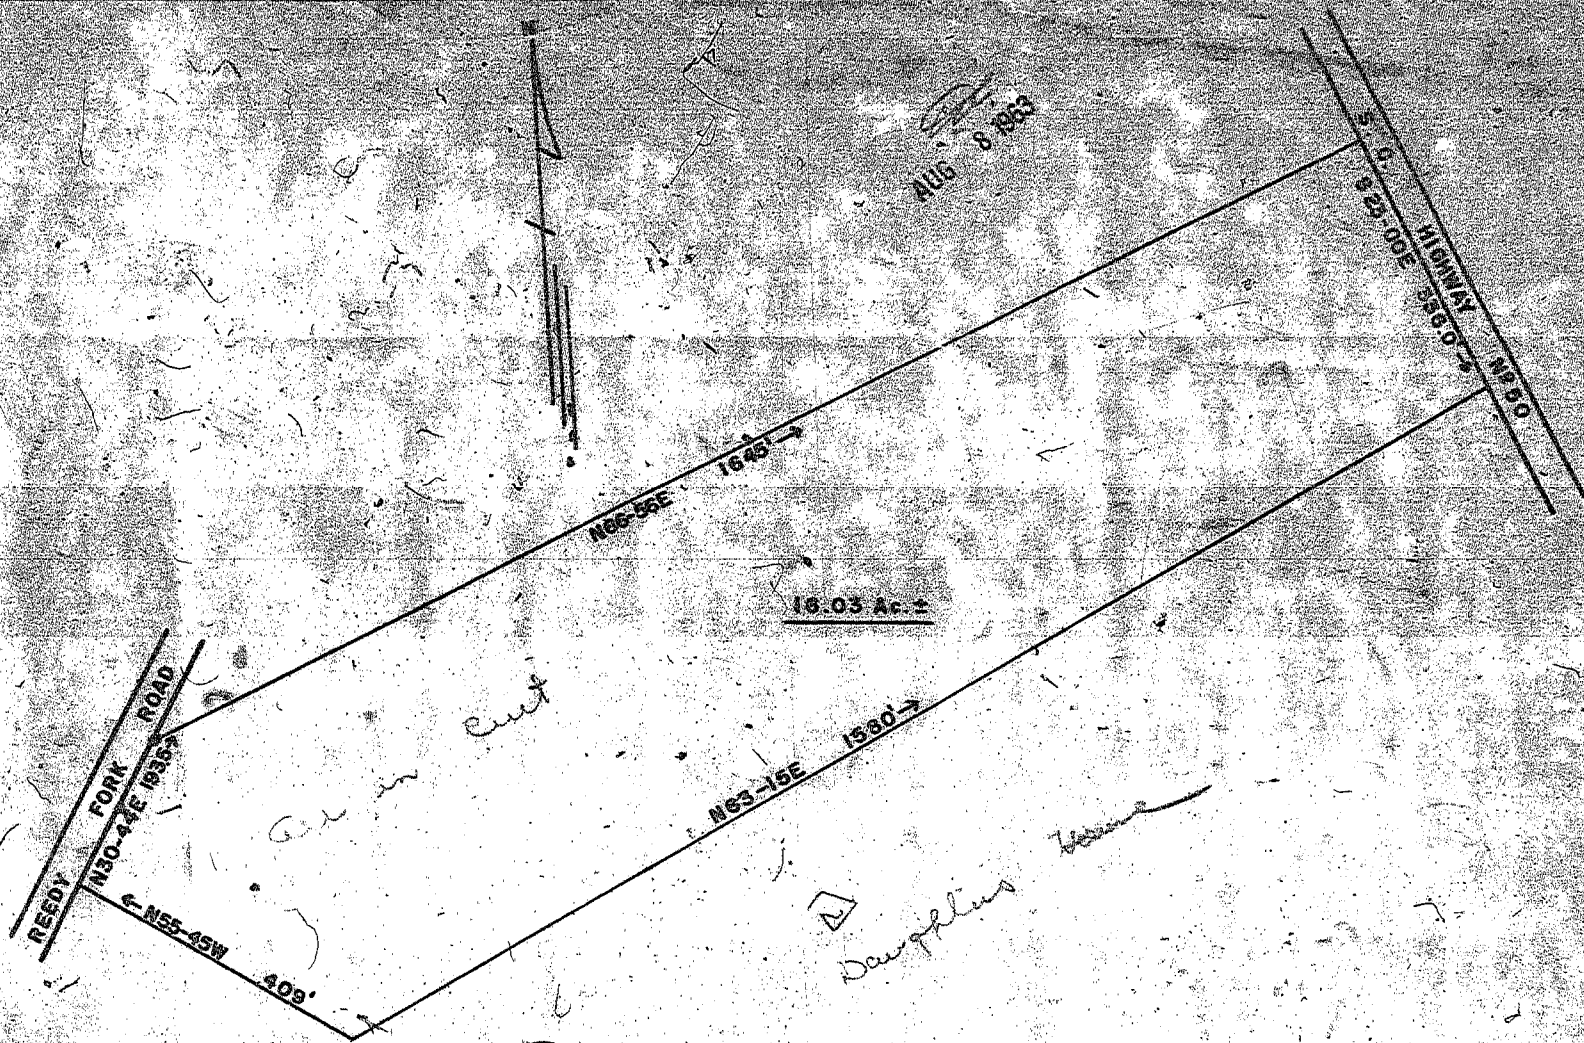

16.03 Ac ±


*Oil in cut*

*Daughters home*

PROPERTY OF:

ROBERT EARLE HENDERSON

SCALE: 1" = 200'

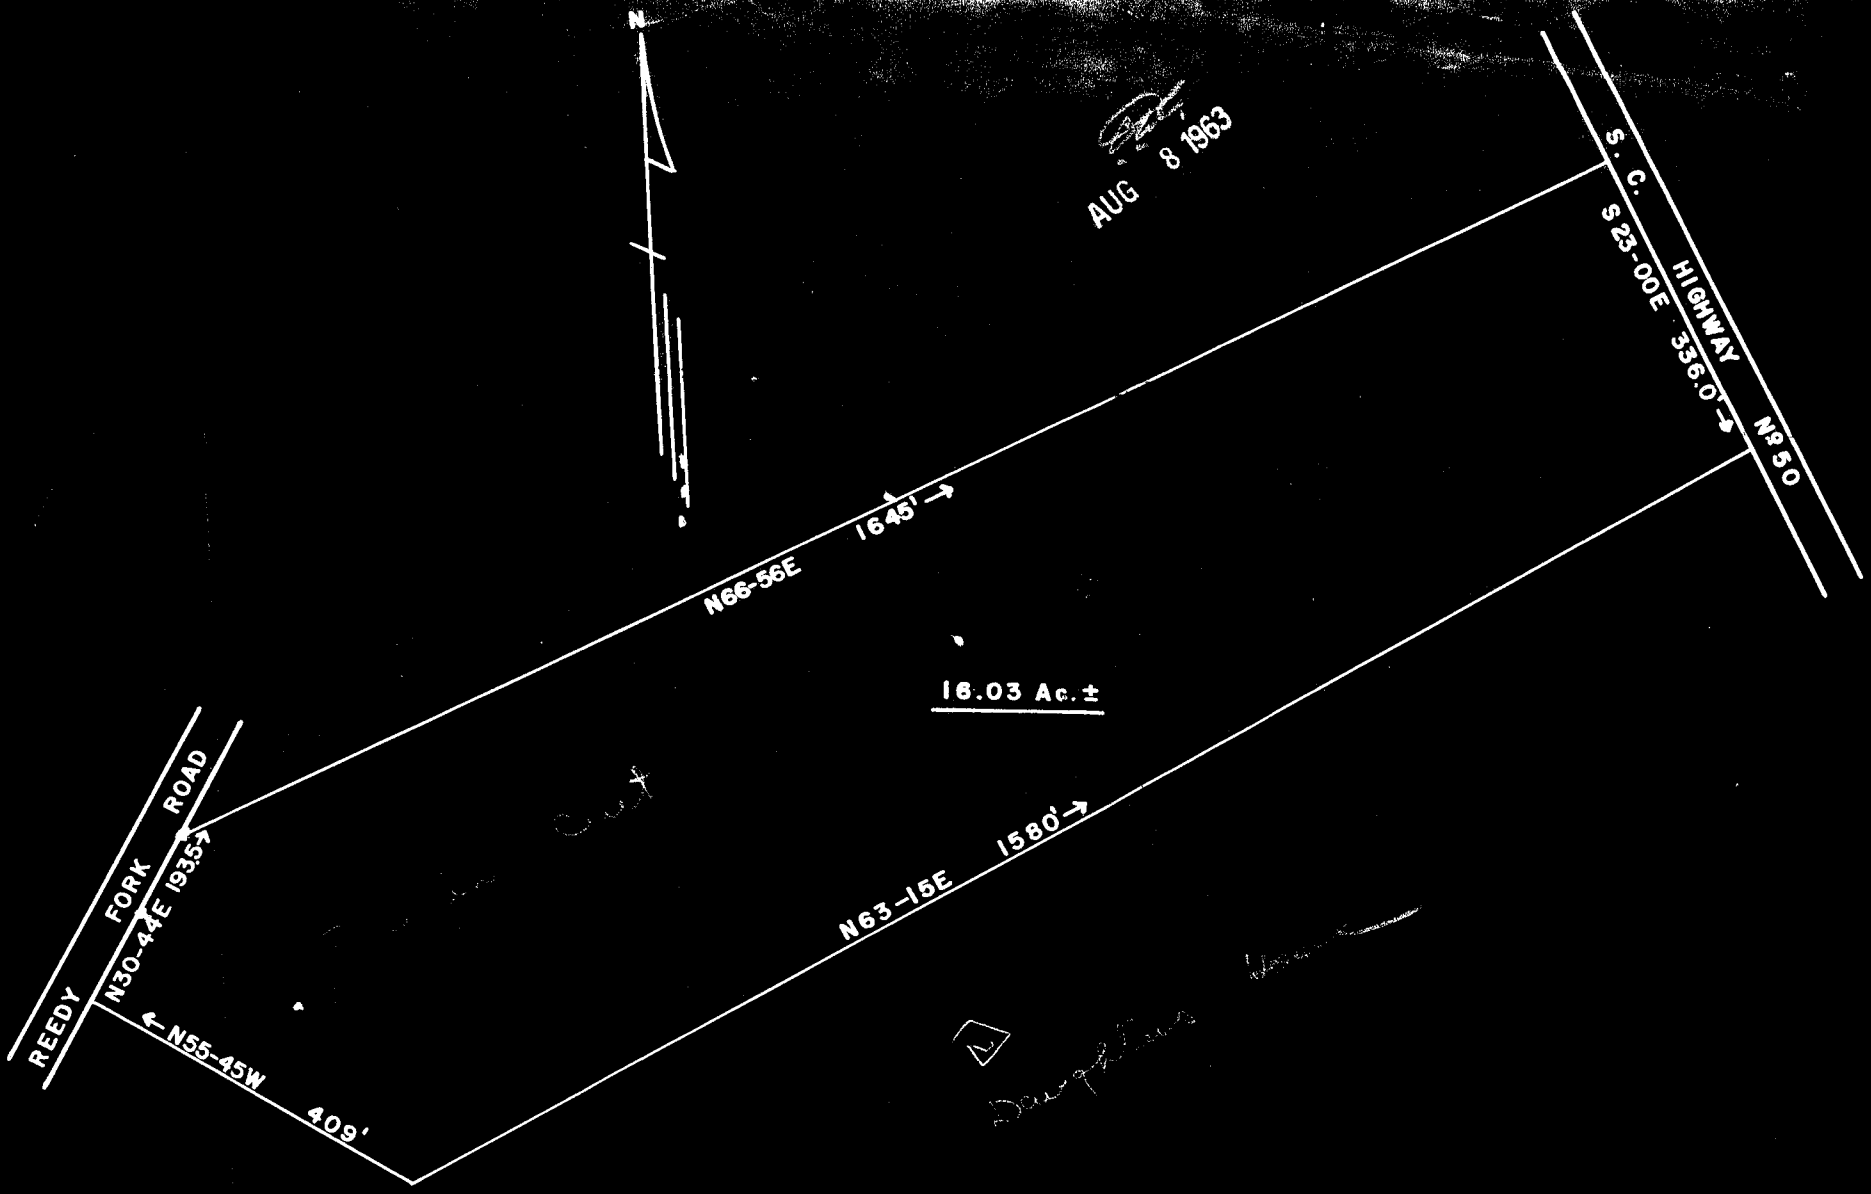

*[Signature]*  
AUG 8 1963

16.03 Ac. ±

*cut*

*Sample*

PROPERTY OF:

ROBERT EARLE HENDERSON

SCALE: 1" = 200'

# 6078 Filed this 26 day of Aug. 19 63  
 And Recorded in Vol. DDD Page 185 of 351  
*[Signature]*  
 Register Measur. Commission, S.C.