


FILED
GREENVILLE CO. S. C.
APR 1 4 44 PM 1965
OLLIE FAY WORTH
R. M. C.

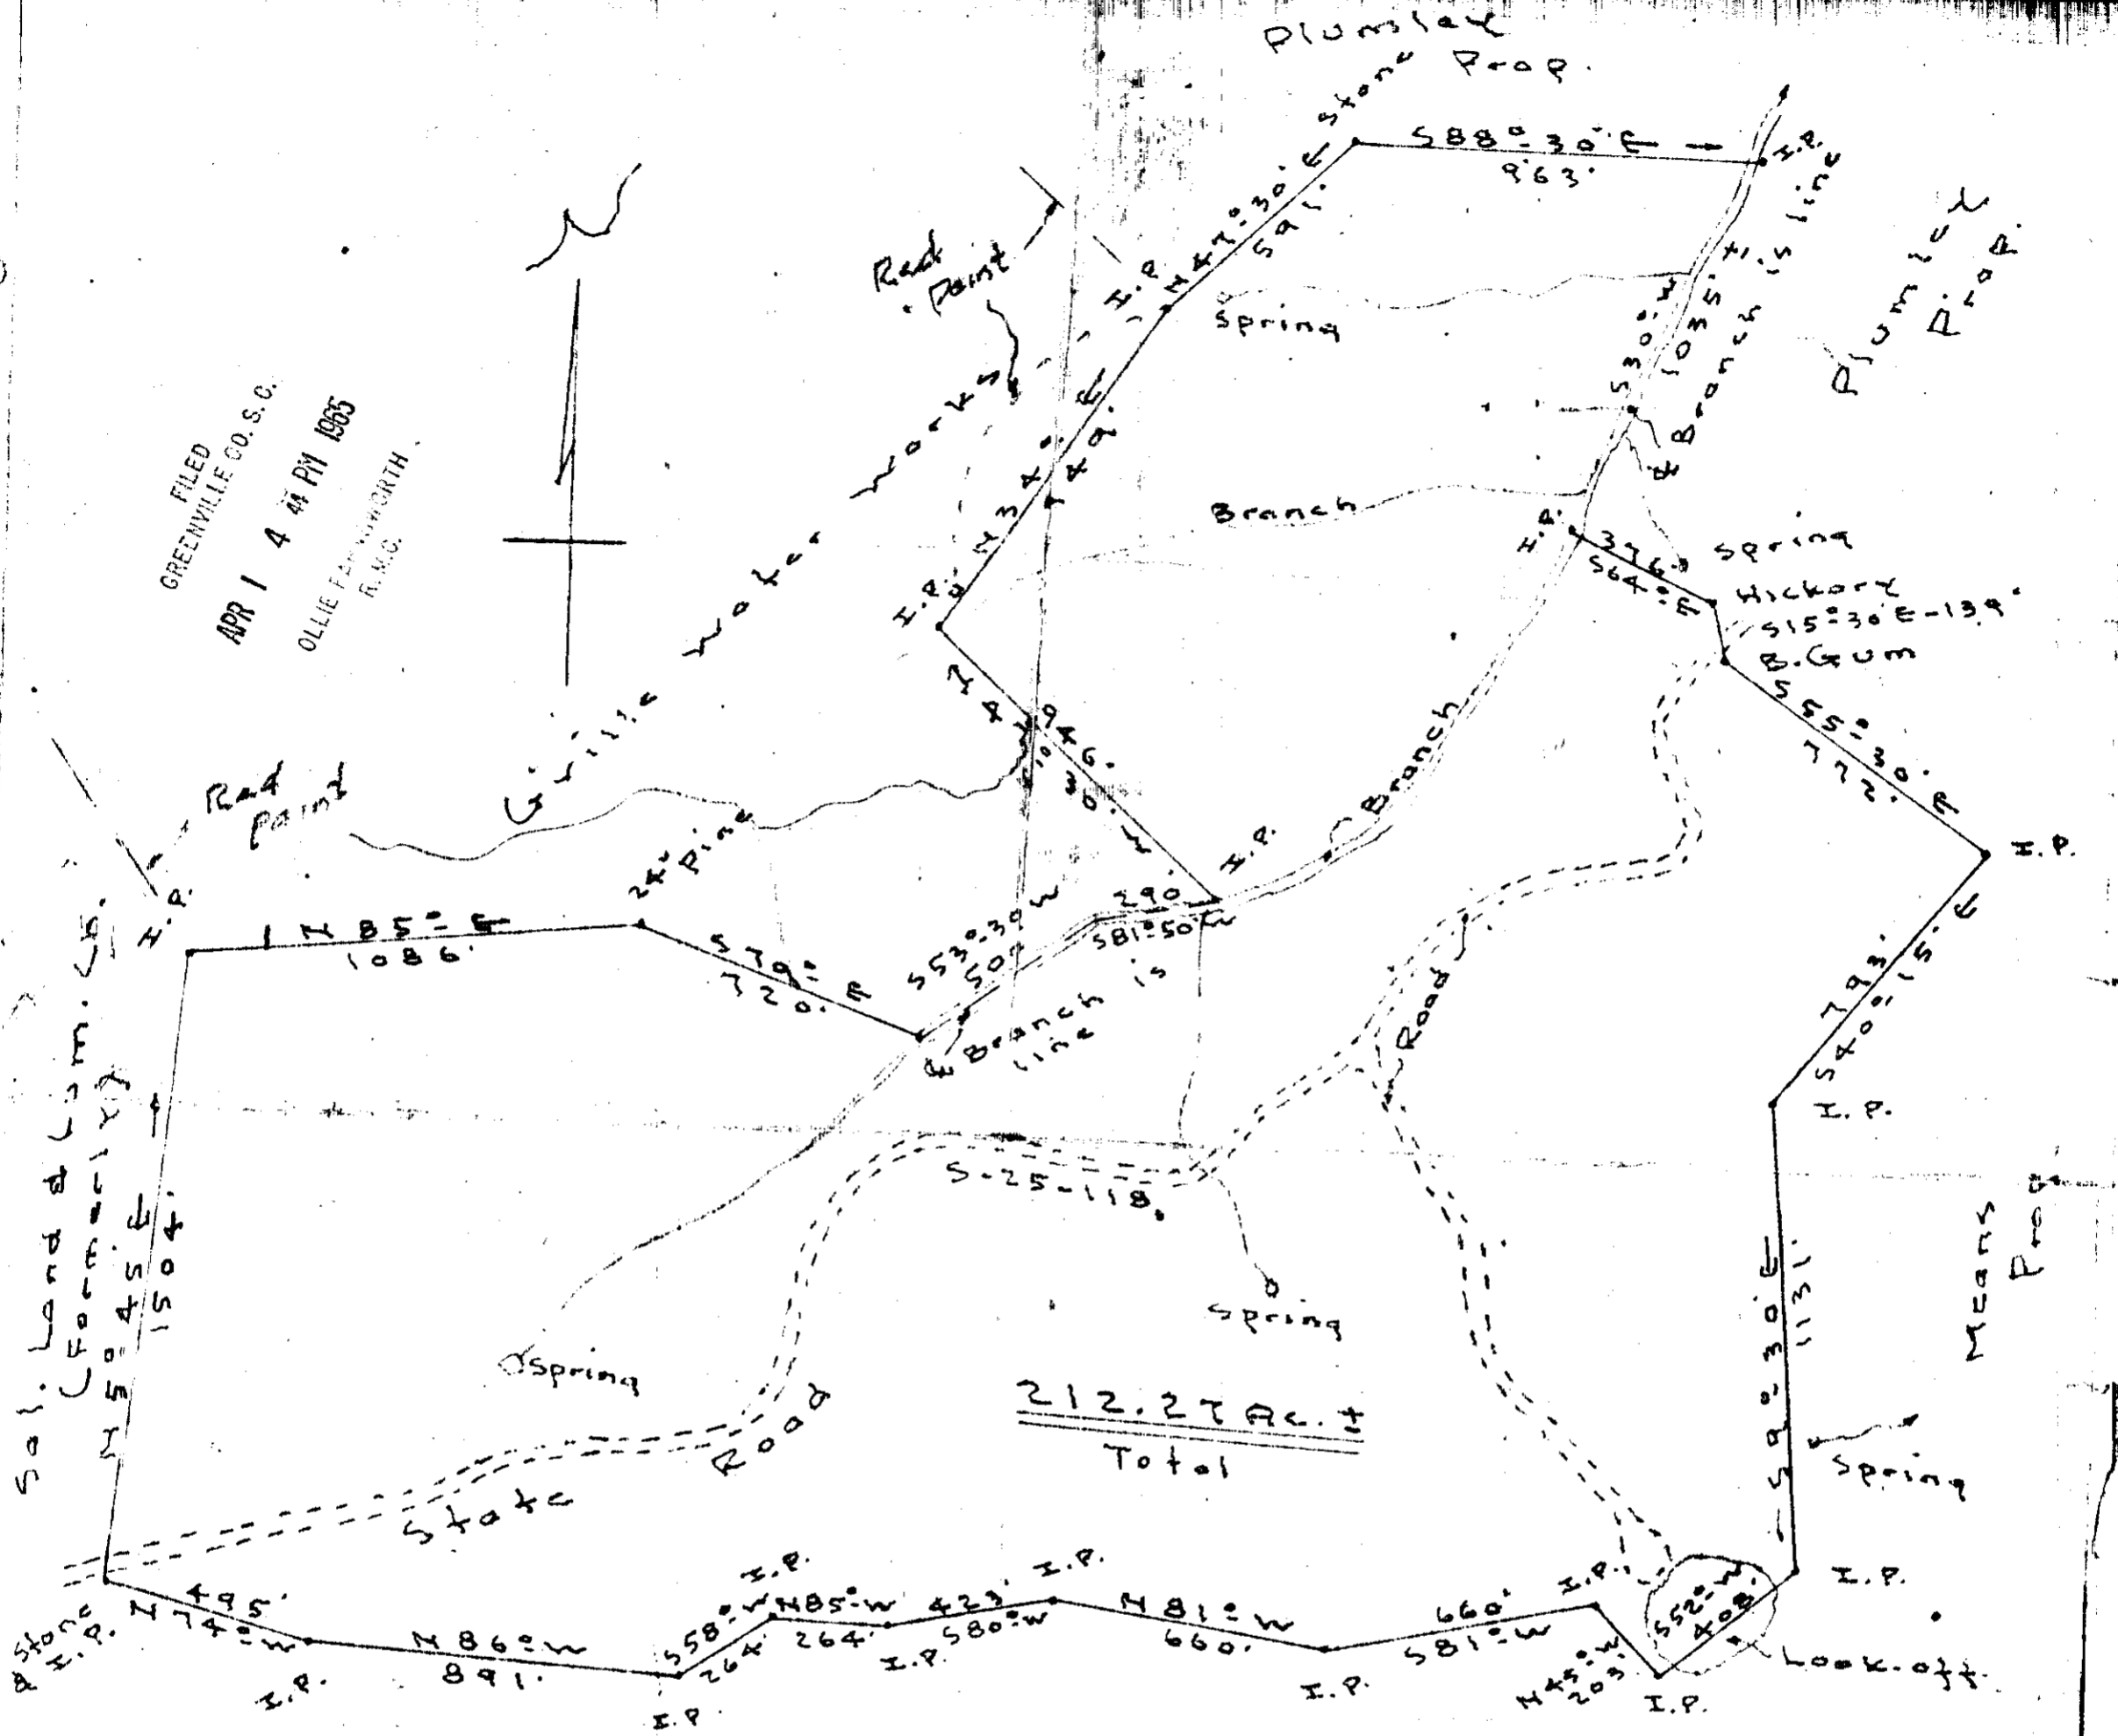

212.27 Ac. ±
Total

LEHMAN A. MOSELEY, JR., ATTORNEY
LAWYERS BLDG. - P. O. Box 10,345
GREENVILLE, S. C. - PH. 232-5419

(Formerly) Sol. Land & Lum. Co.

PROPERTY OF
TANKERSLEY, MOSELEY, WHITE & BRNETT
Glassy Mountain - Greenville Co. S. C.
Scale 1" = 400' - Dec. 7-62

1.00

III- 77

APR 1 1965
27441

6- Magnetic bearings.

J. C. Hill - L. S. 805

27441 Filed This 1 day of April 1965
And Recorded in Vol. III Page 77 at 4:14 P.M.
Register Means Conveyance Greenville County, S. C.