
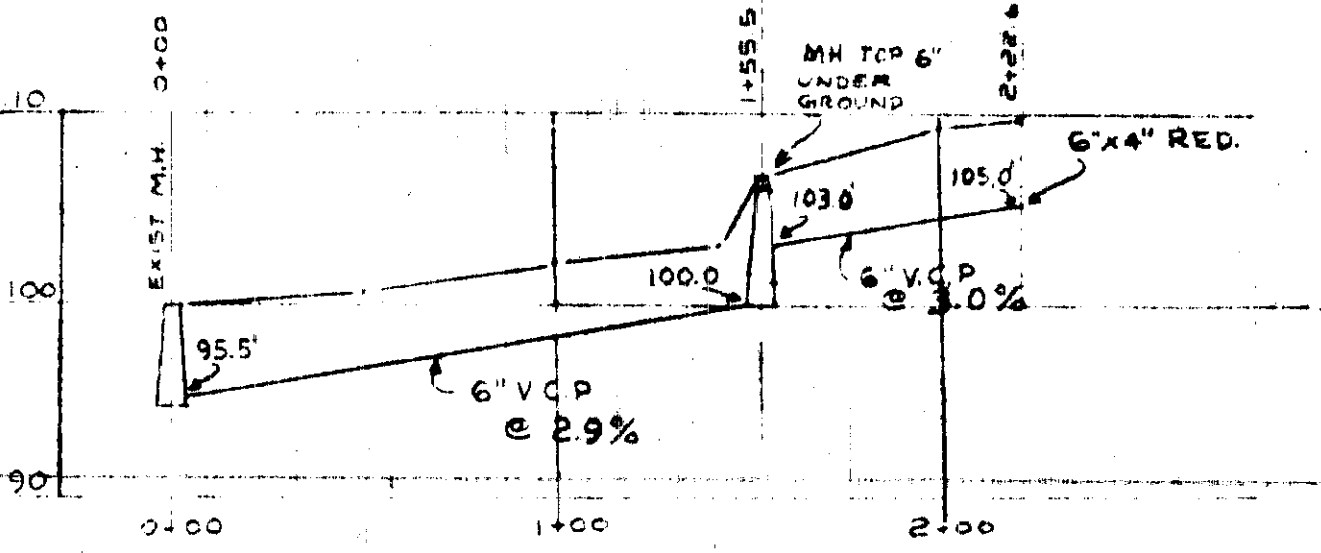


PLAN  
SCALE 1" = 50'

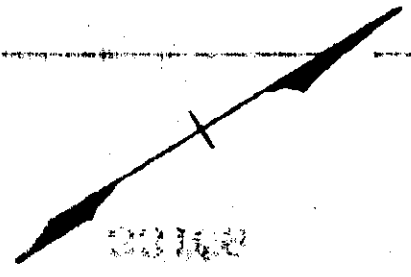

PROFILE  
HORZ 1" = 10' - SCALES - VERT. 1" = 50'

OWINGS  
OWENS LINE

FILED  
GREENVILLE CO. S. C.  
MAY 27 11 08 AM 1965  
OLLIE FARRSWORTH  
R.M.C.

MAY 27 1965

50  
III-151

PIEDMONT ENGINEERS AND ARCHITECTS  
GREENVILLE, S. C.

33165

33165 Filed This 27 day of May 19 65  
And Recorded in Vol. III Page 151 at  
Ollie Farrsworth  
Register Mesne Conveyance Greenville County S. C.