
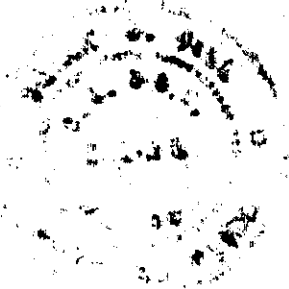


*Collected*

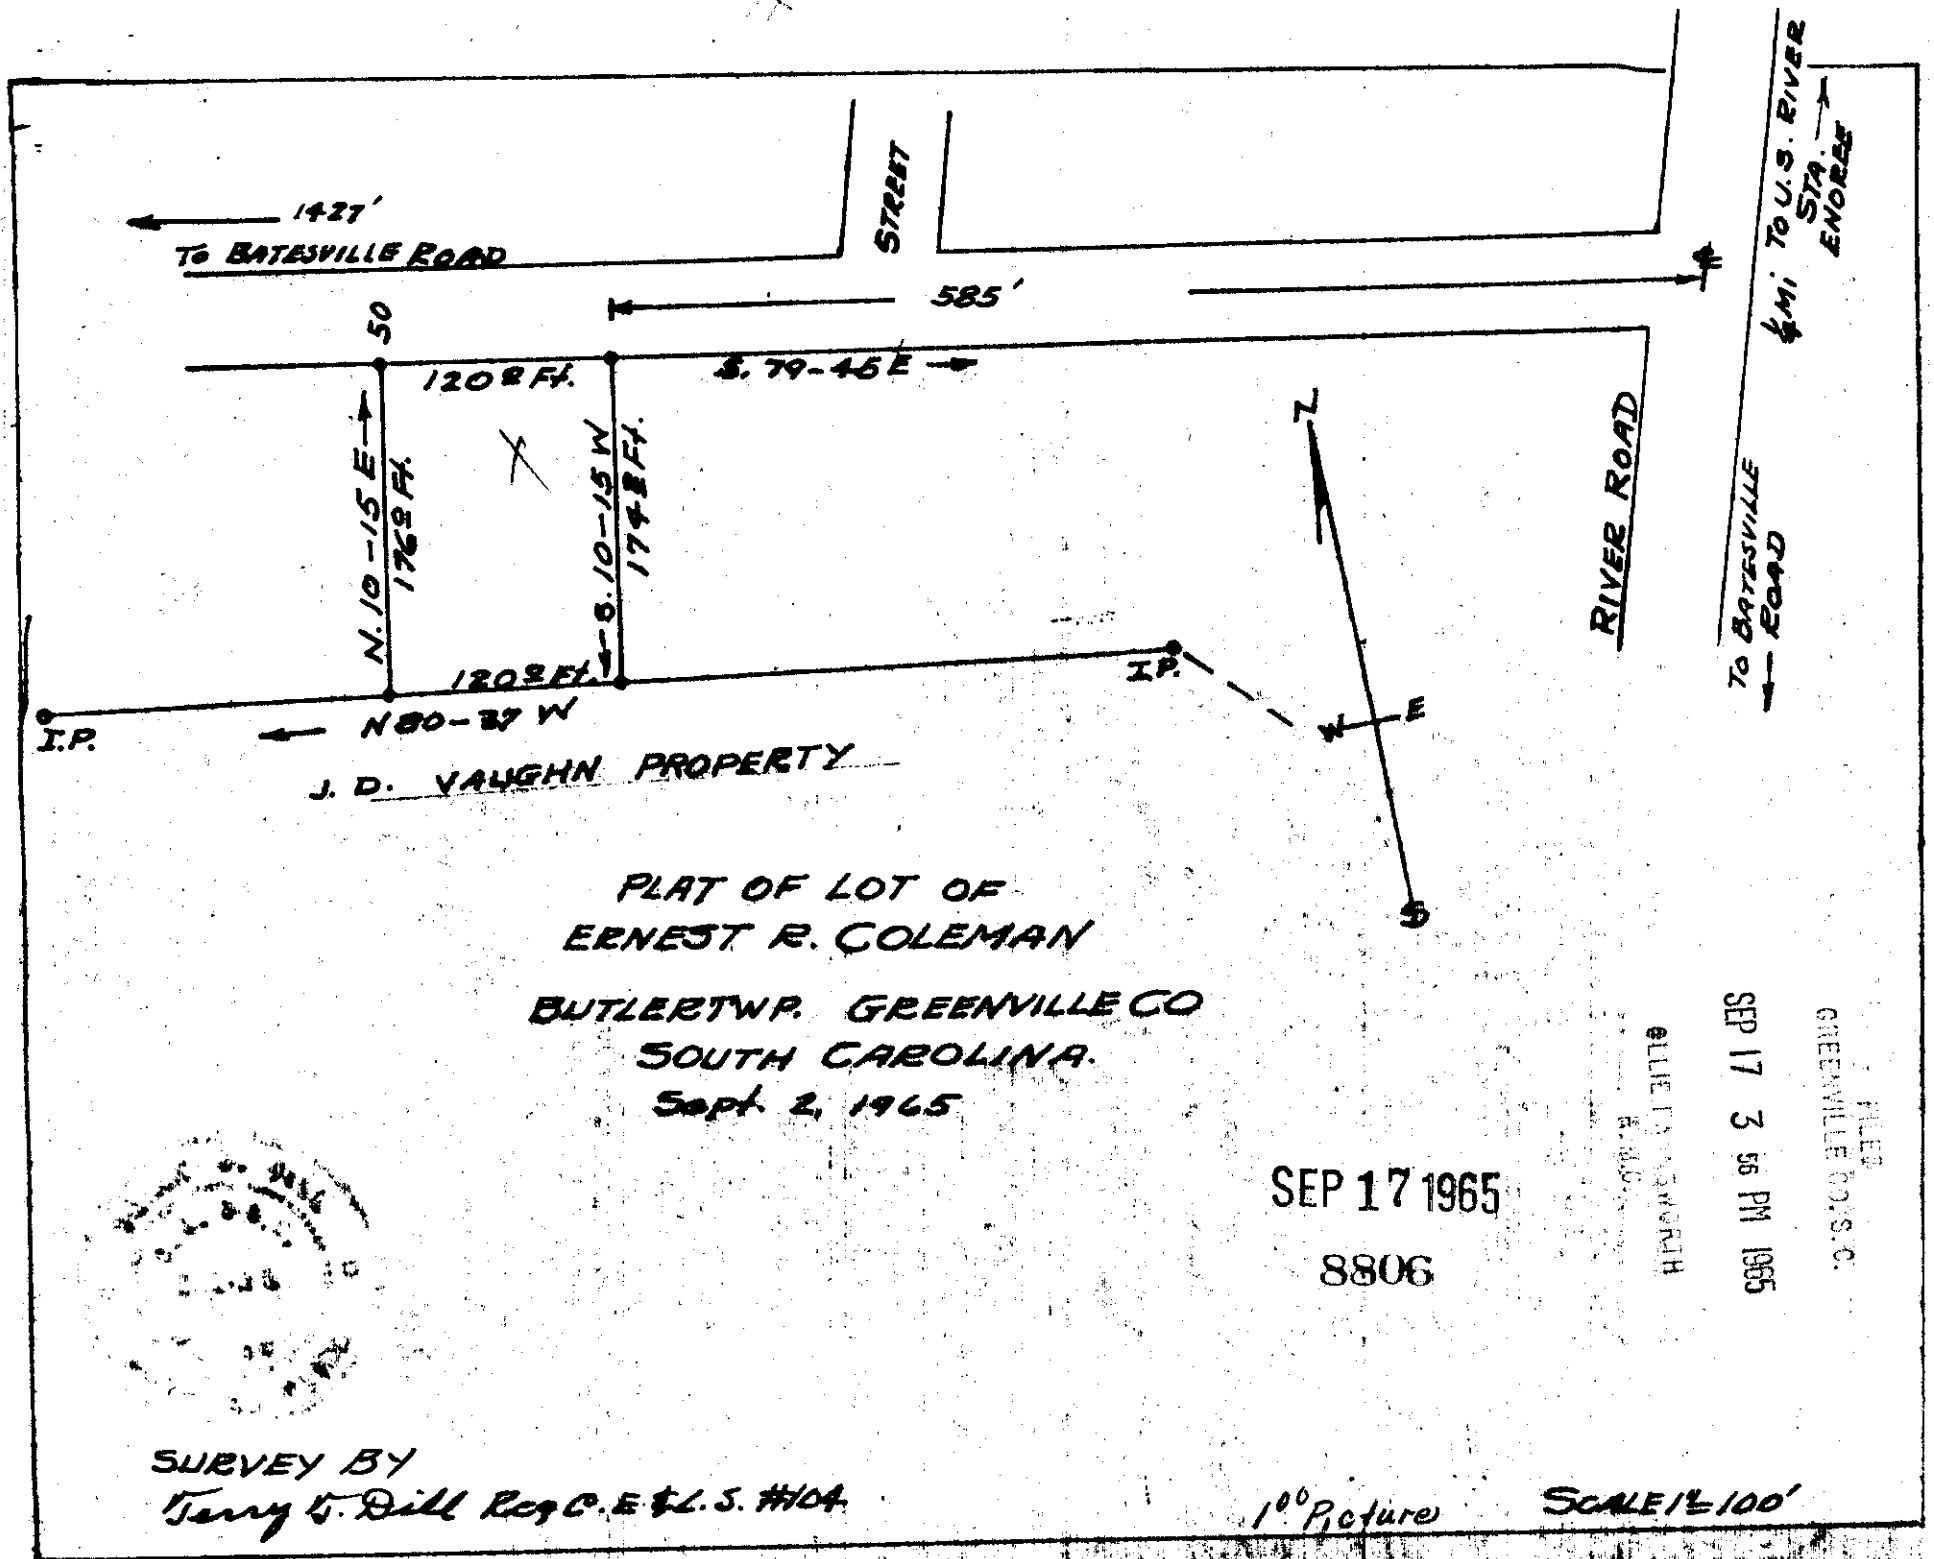

KKK-148

8806 Filed This 17 day of Sept 19 65  
 And Recorded in Vol. KKK Pat 148 at 356 P.M.  
 Ollie T. Hansworth  
 Register Mesne Conveyance Greenville County, S. C.

*148*