
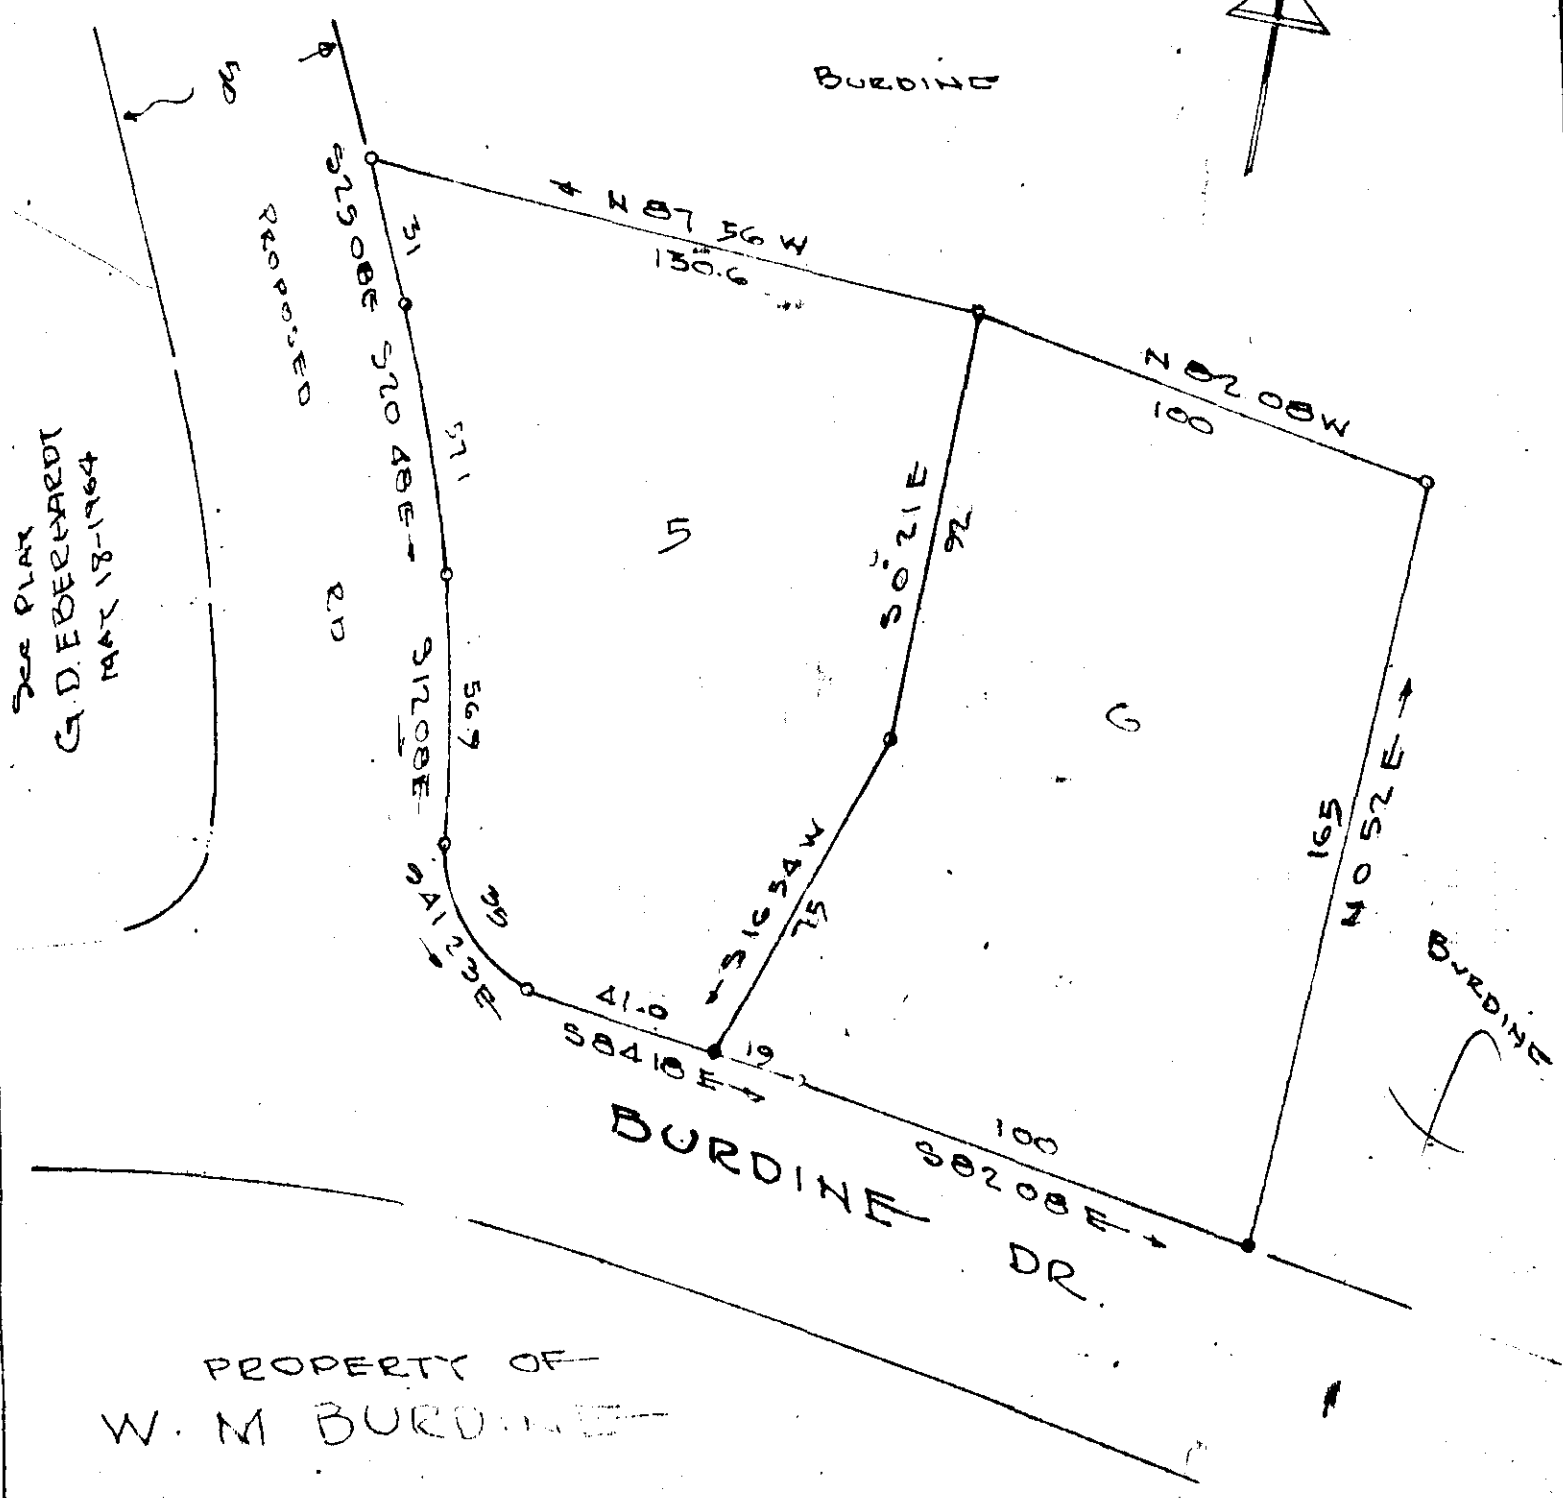


FILED
GREENVILLE CO. S. C.

DEC 6 3 03 PM 1965

OLLIE F. SAMPSON
R.M.S.

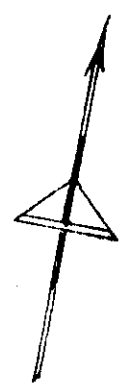

SEE PLAN
G. D. EBERHARDT
MAY 18-1964

PROPERTY OF
W. M. BURDINE

GREENVILLE COUNTY S. C.

DEC 6 1965

Scale 1" = 40' SEPT 2 1965

16810

Fee 50¢

888-112

JONES ENGINEERING SERVICE GREENVILLE S. C.

16810 Filed This 6 day of Dec. 19 65

And Recorded in Vol. 888 pg 112 at 3:03 PM

Ollie F. Sampson

Register Mesne Conveyance Greenville County, S. C.