


21443 Filed This 21. Jan. 1966  
 And Recorded in Vol. 388 - 164 at 4:44 P.M.  
 Register Mesne Conveyance Greenville County, S. C.

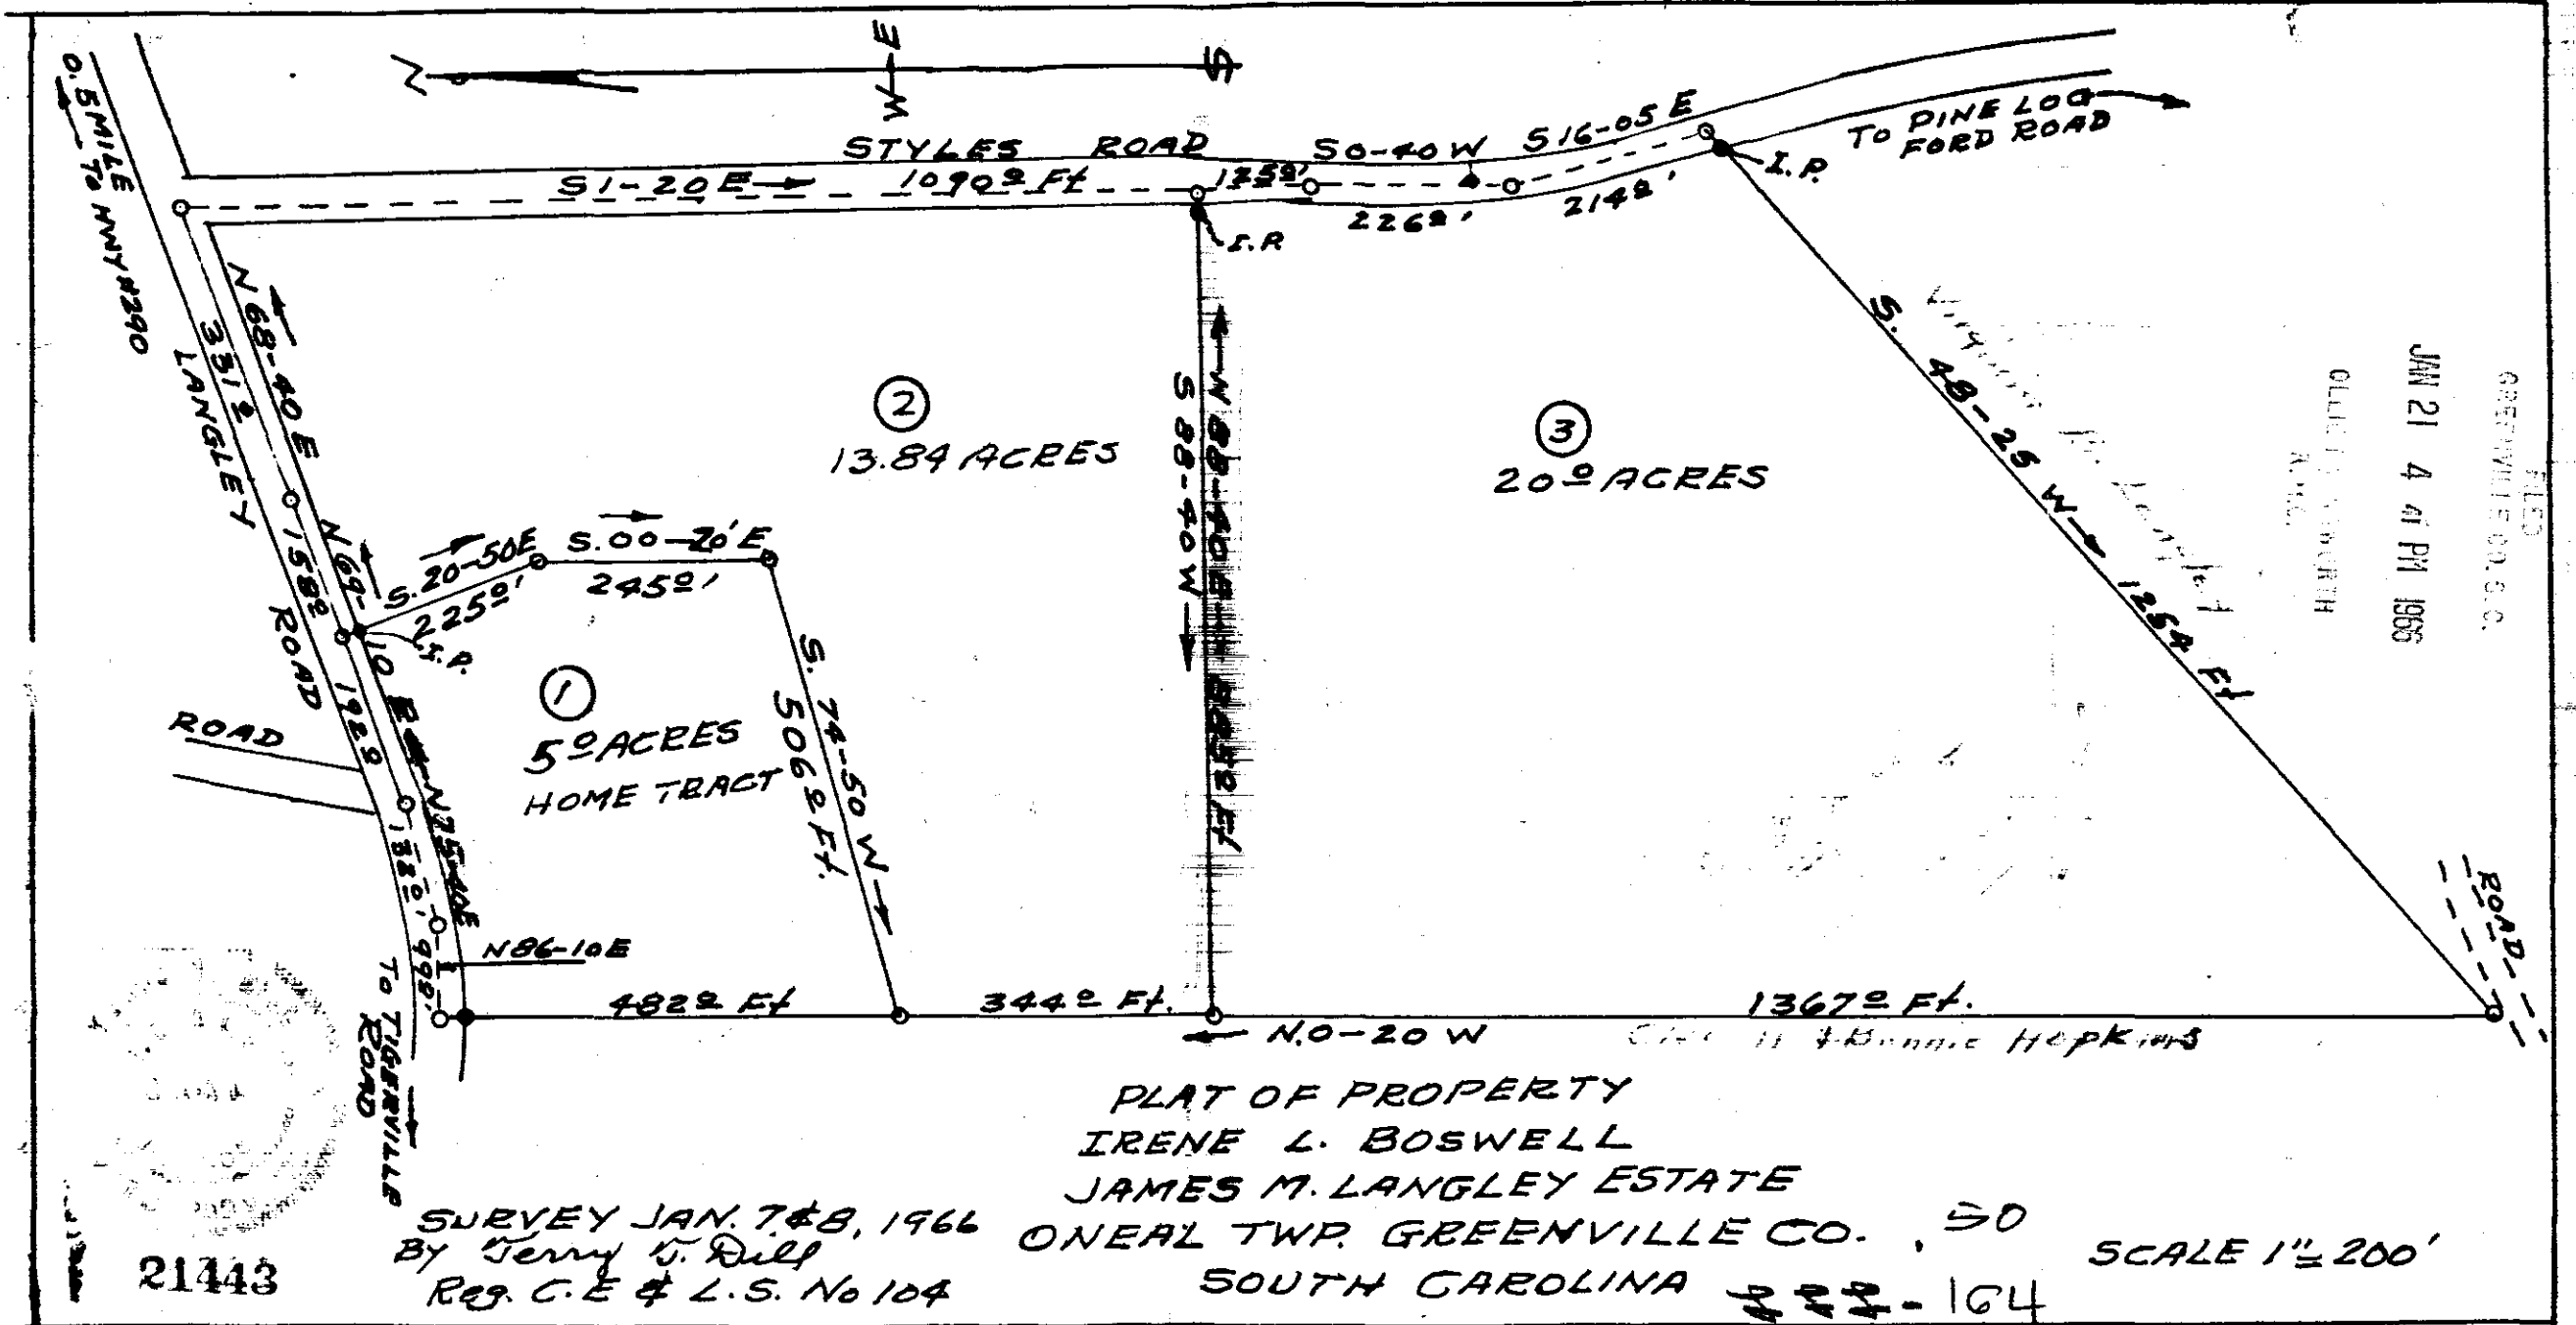

21443

SURVEY JAN. 7 & 8, 1966  
 By Jerry G. Dill  
 Reg. C.E. & L.S. No 104

PLAT OF PROPERTY  
 IRENE L. BOSWELL  
 JAMES M. LANGLEY ESTATE  
 ONEAL TWP. GREENVILLE CO., S.C.  
 SOUTH CAROLINA 388-164

SCALE 1" = 200'

FILED  
 GREENVILLE CO., S.C.  
 JAN 21 4 41 PM 1966  
 OLIVER J. BENTON  
 REC.