


MAR 28 3 20 PM 1966

PARAMOUNT PARK

OLDFIELD NORTH R.O.C.

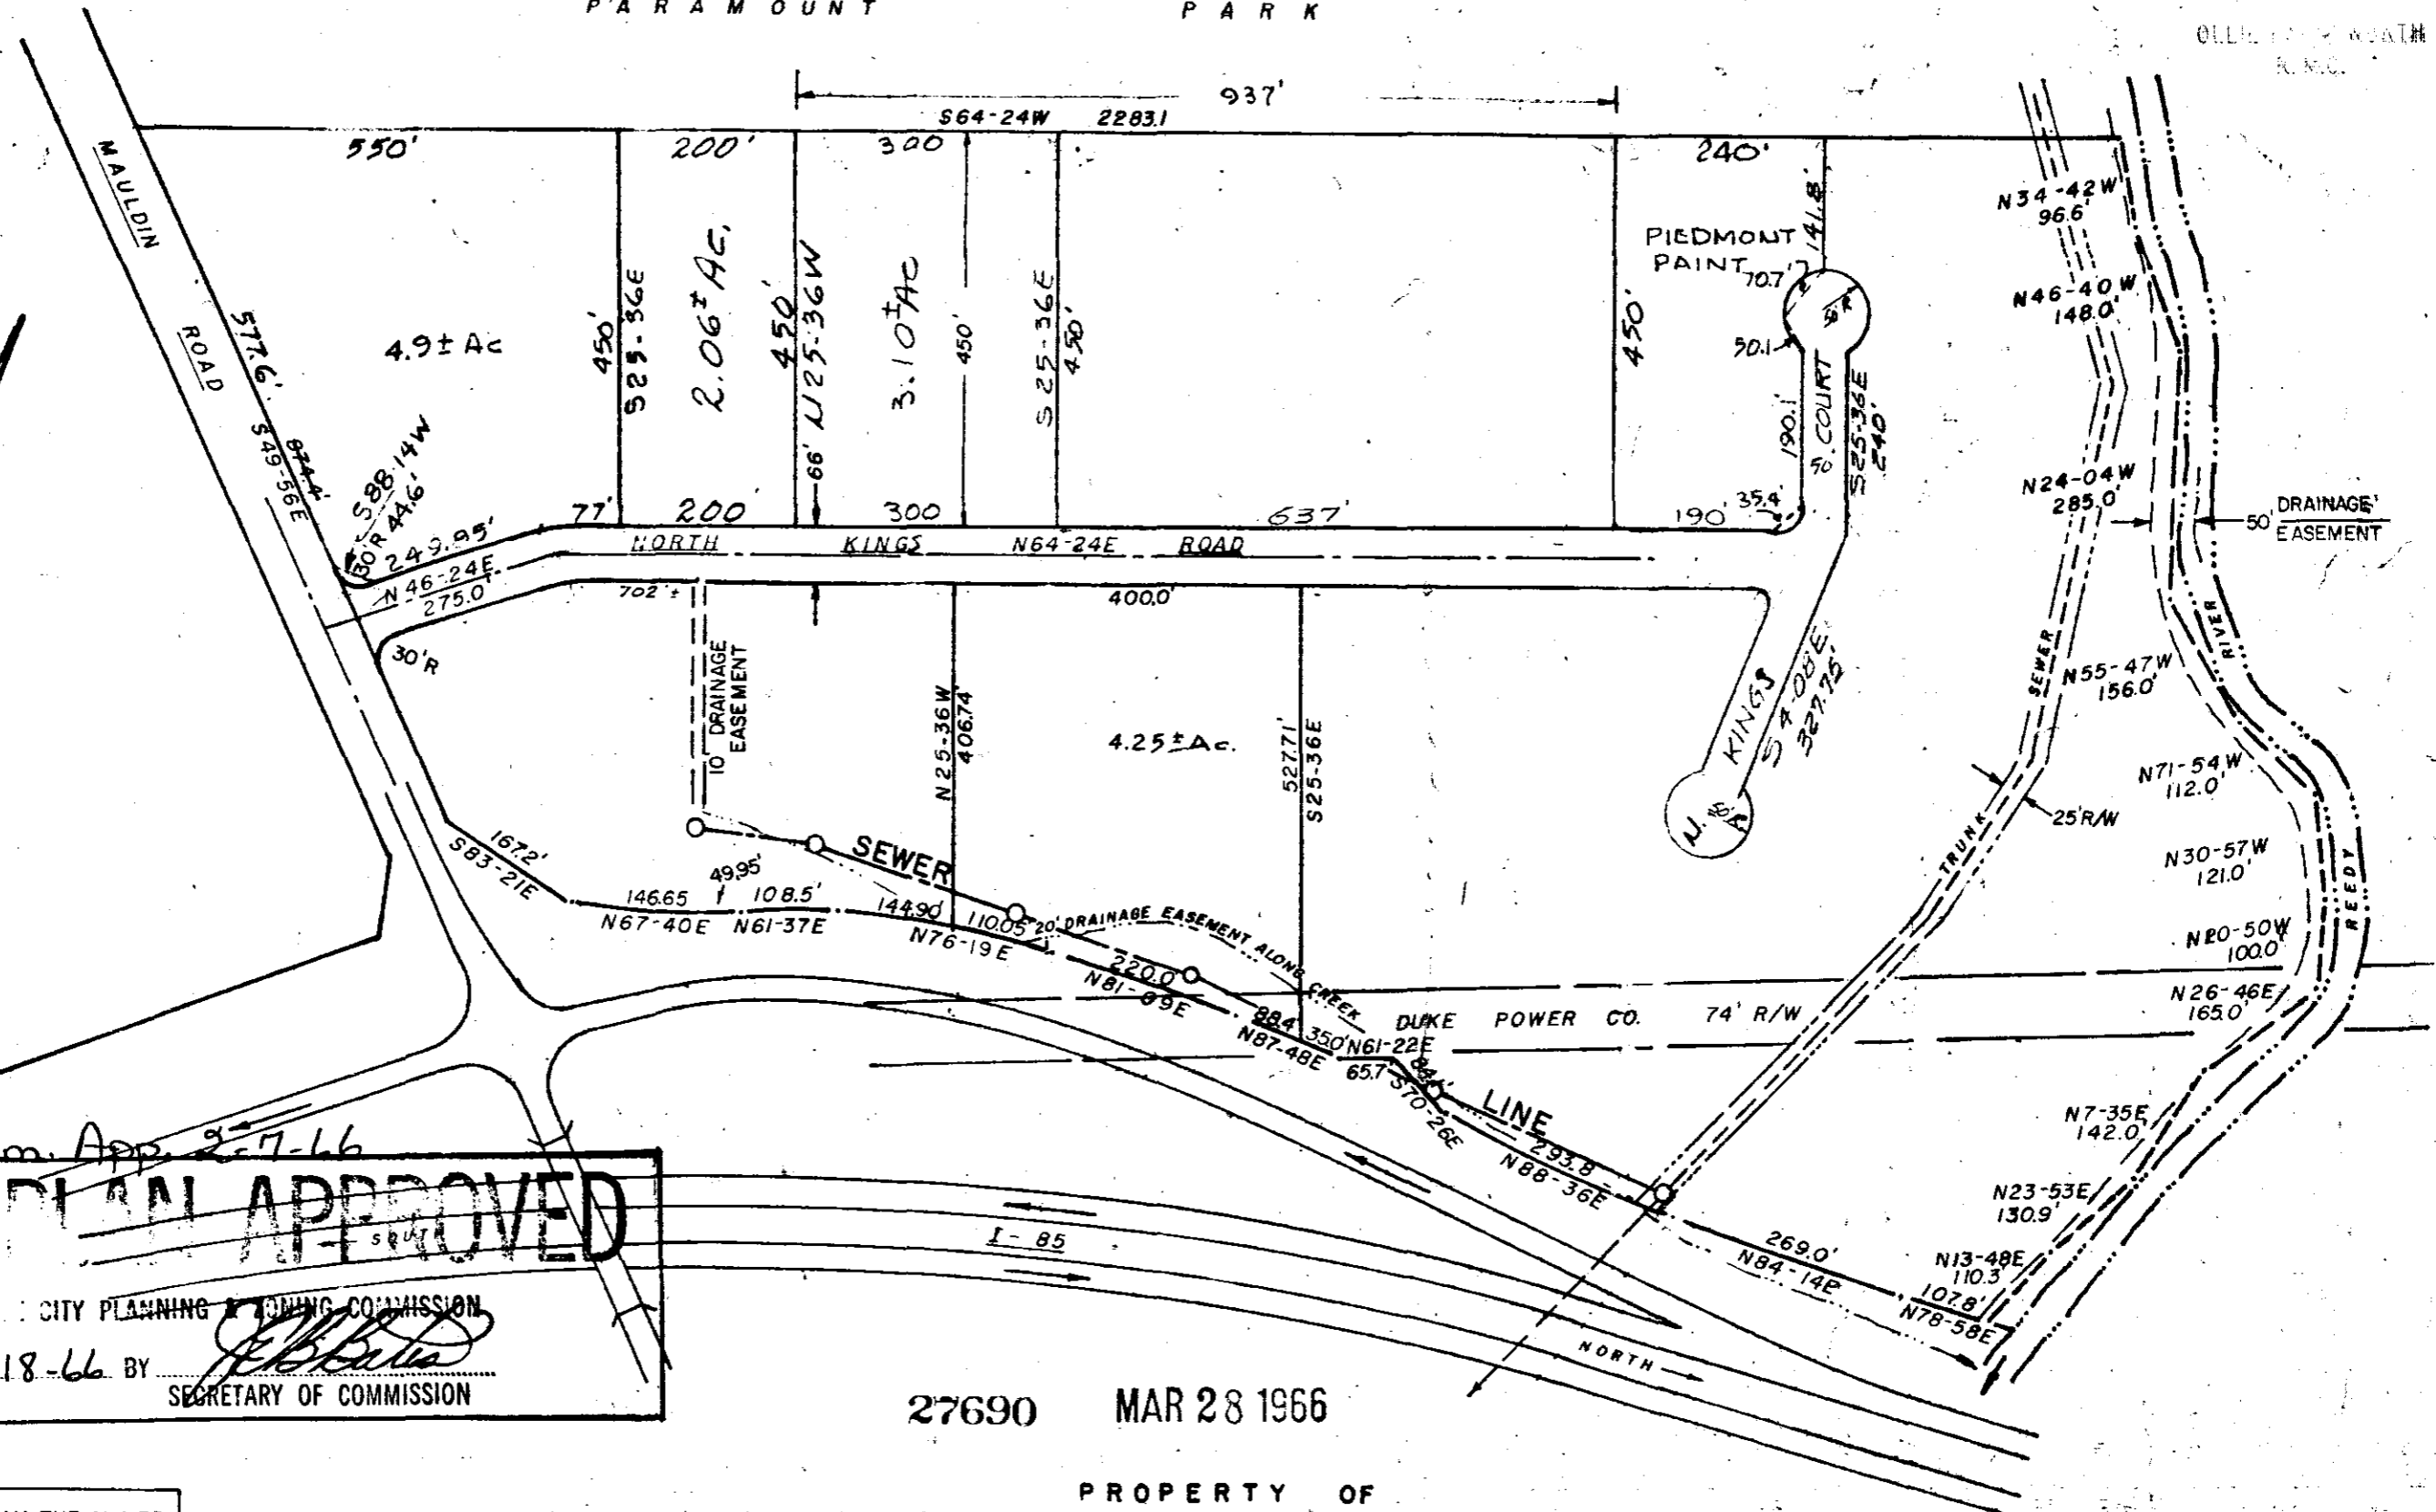

Pt 2 Comm. App. 2-17-66
FINAL PLAN APPROVED

GREENVILLE CITY PLANNING & ZONING COMMISSION
 DATE 2-18-66 BY *[Signature]*
 SECRETARY OF COMMISSION

27690 MAR 28 1966

PROPERTY OF
KINGROADS DEVELOPMENT CORP
 GREENVILLE, S.C.

SCALE 1"=200' FEB. 29, 1964

THIS IS TO CERTIFY THAT I AM THE OWNER OF THIS PROPERTY & APPROVE OF THE SUBDIVISION AS SHOWN HEREON.

KINGROAD DEVELOPMENT CORP
 BY *[Signature]*
 LAWYERS BLDG., GREENVILLE, S.C.

I CERTIFY THE ABOVE SURVEY IS CORRECT
[Signature]
 REG. ENGR NO. 962.

hll p 171 fee \$1.00

PIEDMONT ENGINEERS AND ARCHITECTS
 GREENVILLE, S.C.

27690 Filed This 28 day of March 1966
 And Recorded in Vol. 533 Page 171 at 328 #11.
[Signature]
 Register Mesne Conveyance Greenville County, S. C.