


- 60.173 Acres West of Hudson Road excluding Home tract
 - 24.385 Acres East of Hudson Road
 - 2.06 Acres in Hudson Road

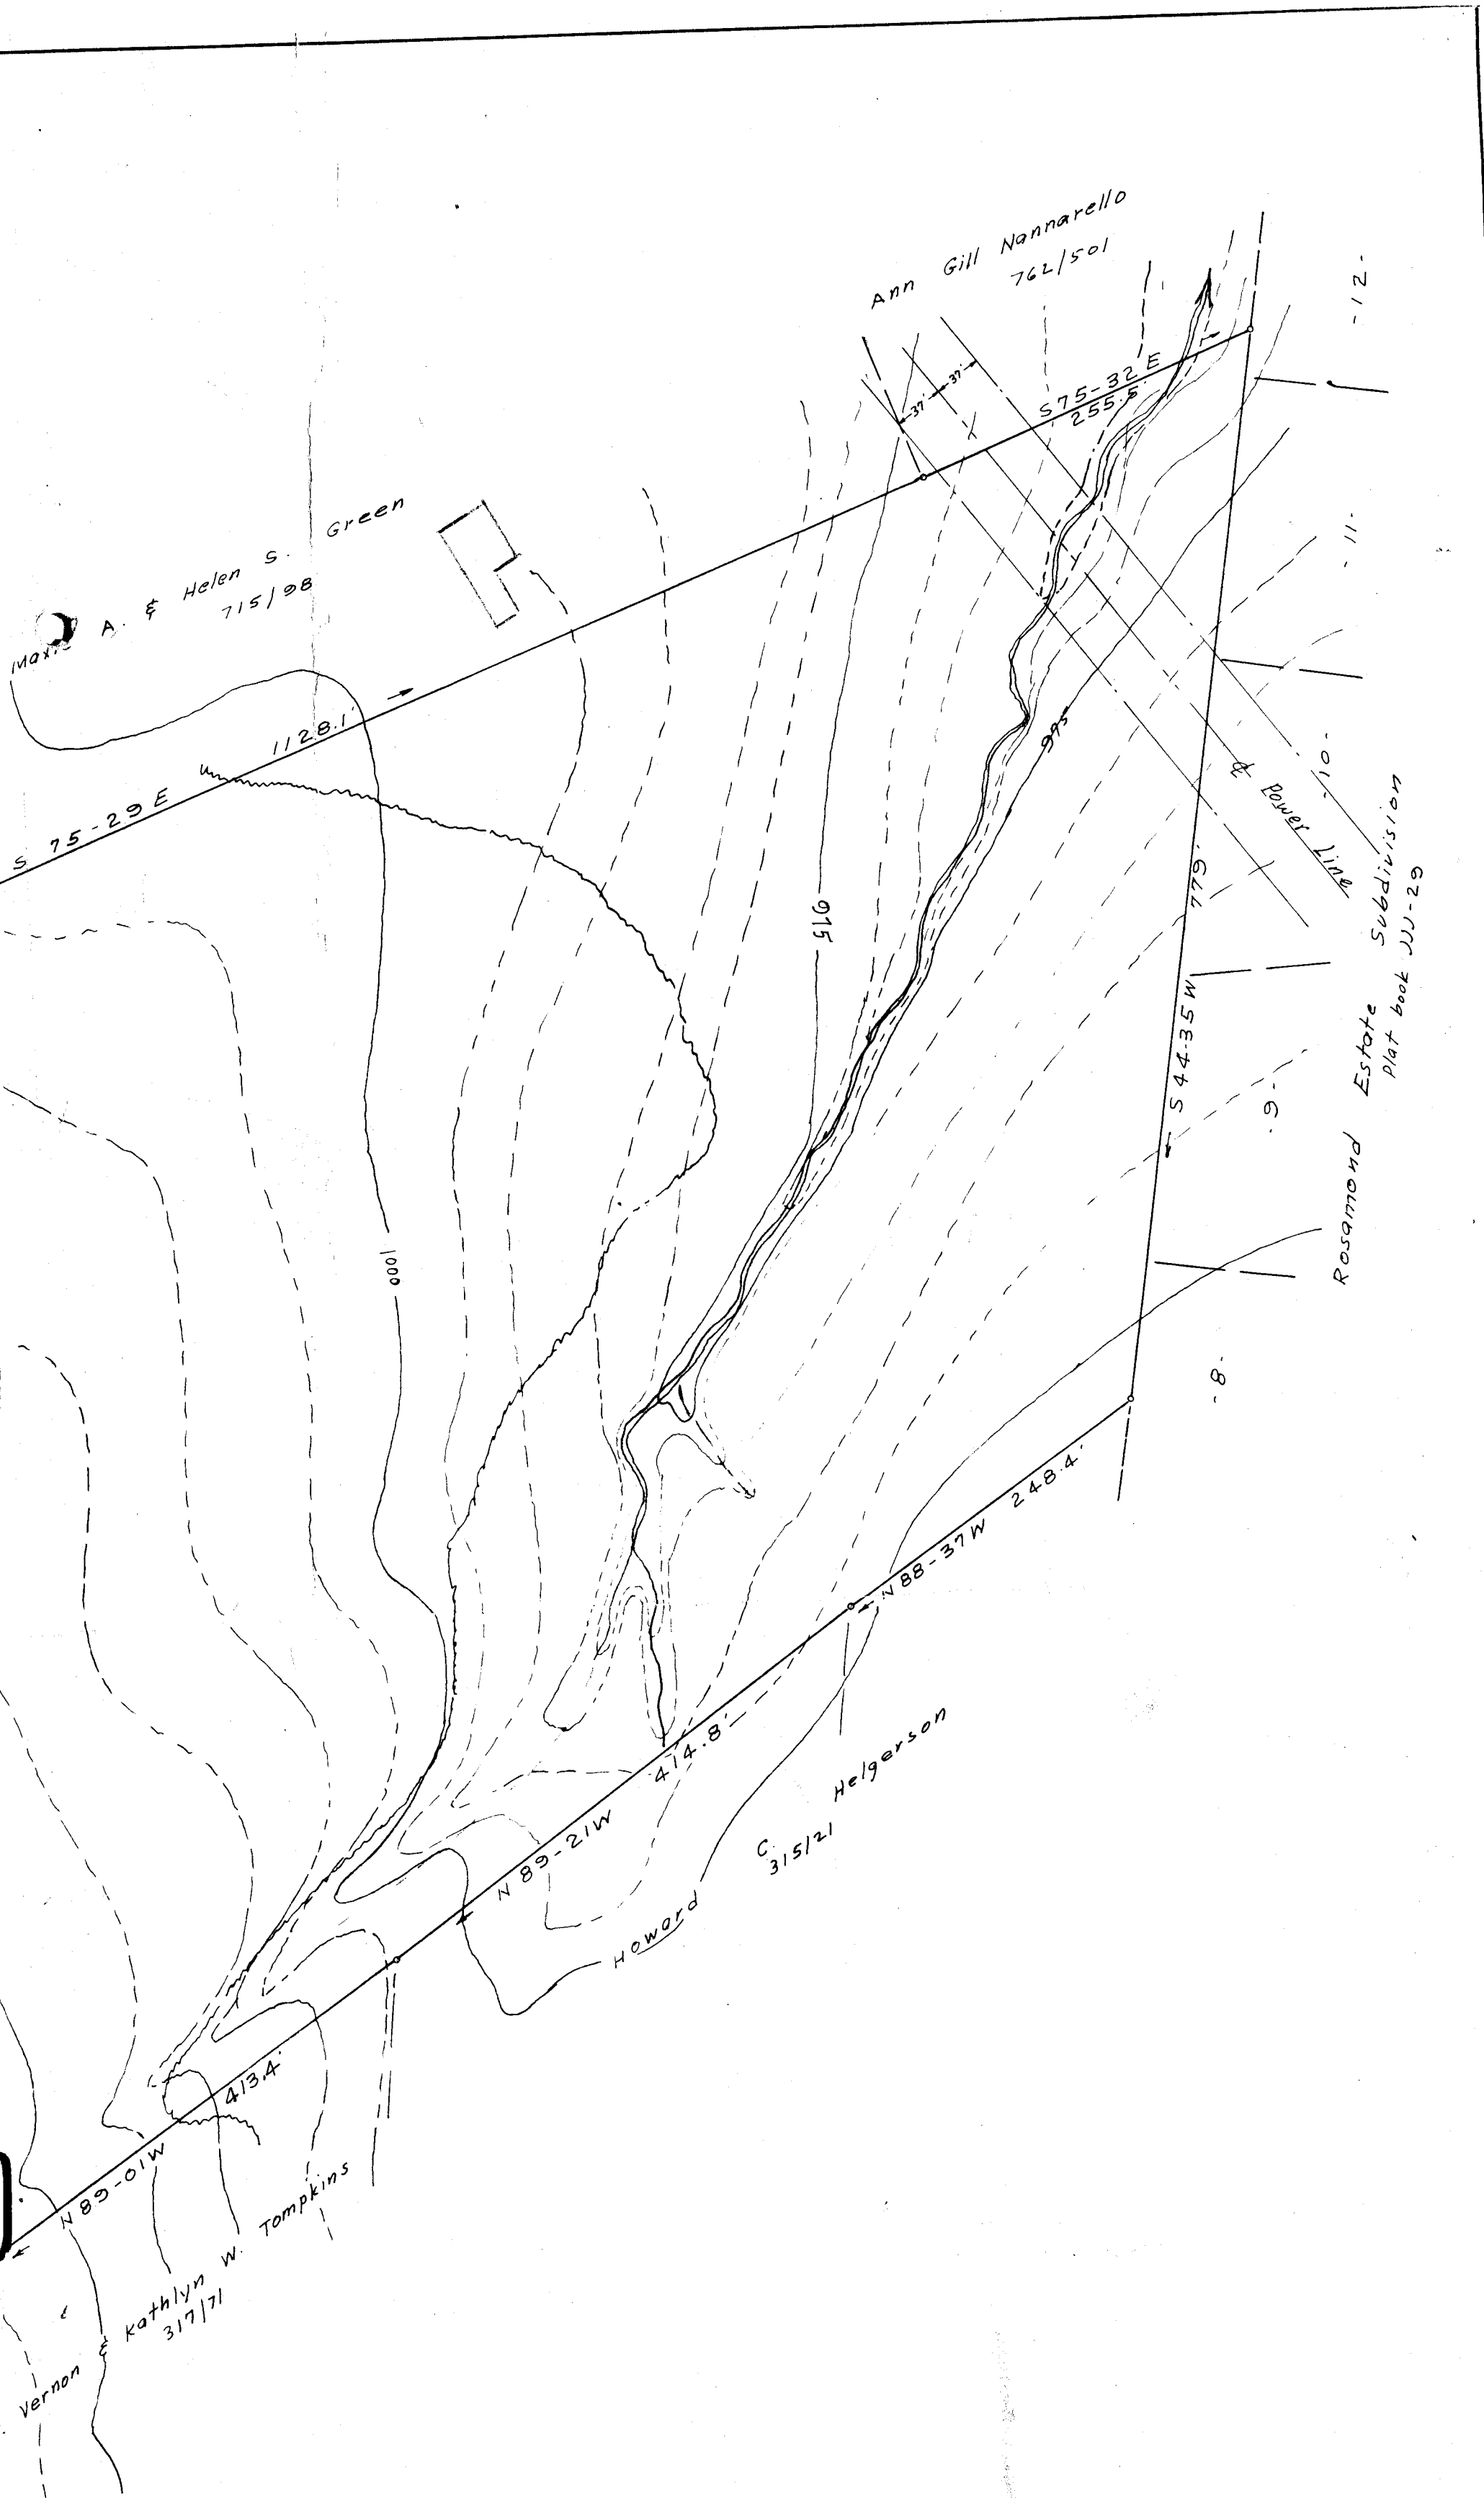

FILED
GREENVILLE CO. S.C.

JUL 6 12 27 PM 1966
OLLIE FARRSWORTH
R.M.O.

PROPERTY OF
W. EVERETT BRAMLETT
NEAR GREENVILLE S.C.
SCALE 1" = 100' JUNE, 1966

000-74+75
6.00

895
L.O. Riddle Reg. L.S.

895 - 6th - July 1966
And Recorded in Vol. 000 Page 244 of 25 M
Register Means Conveyance Greenville County, S.C.

W. F. HILL
9561