


NOTE:  
B.J.U. = BOB JONES UNIVERSITY

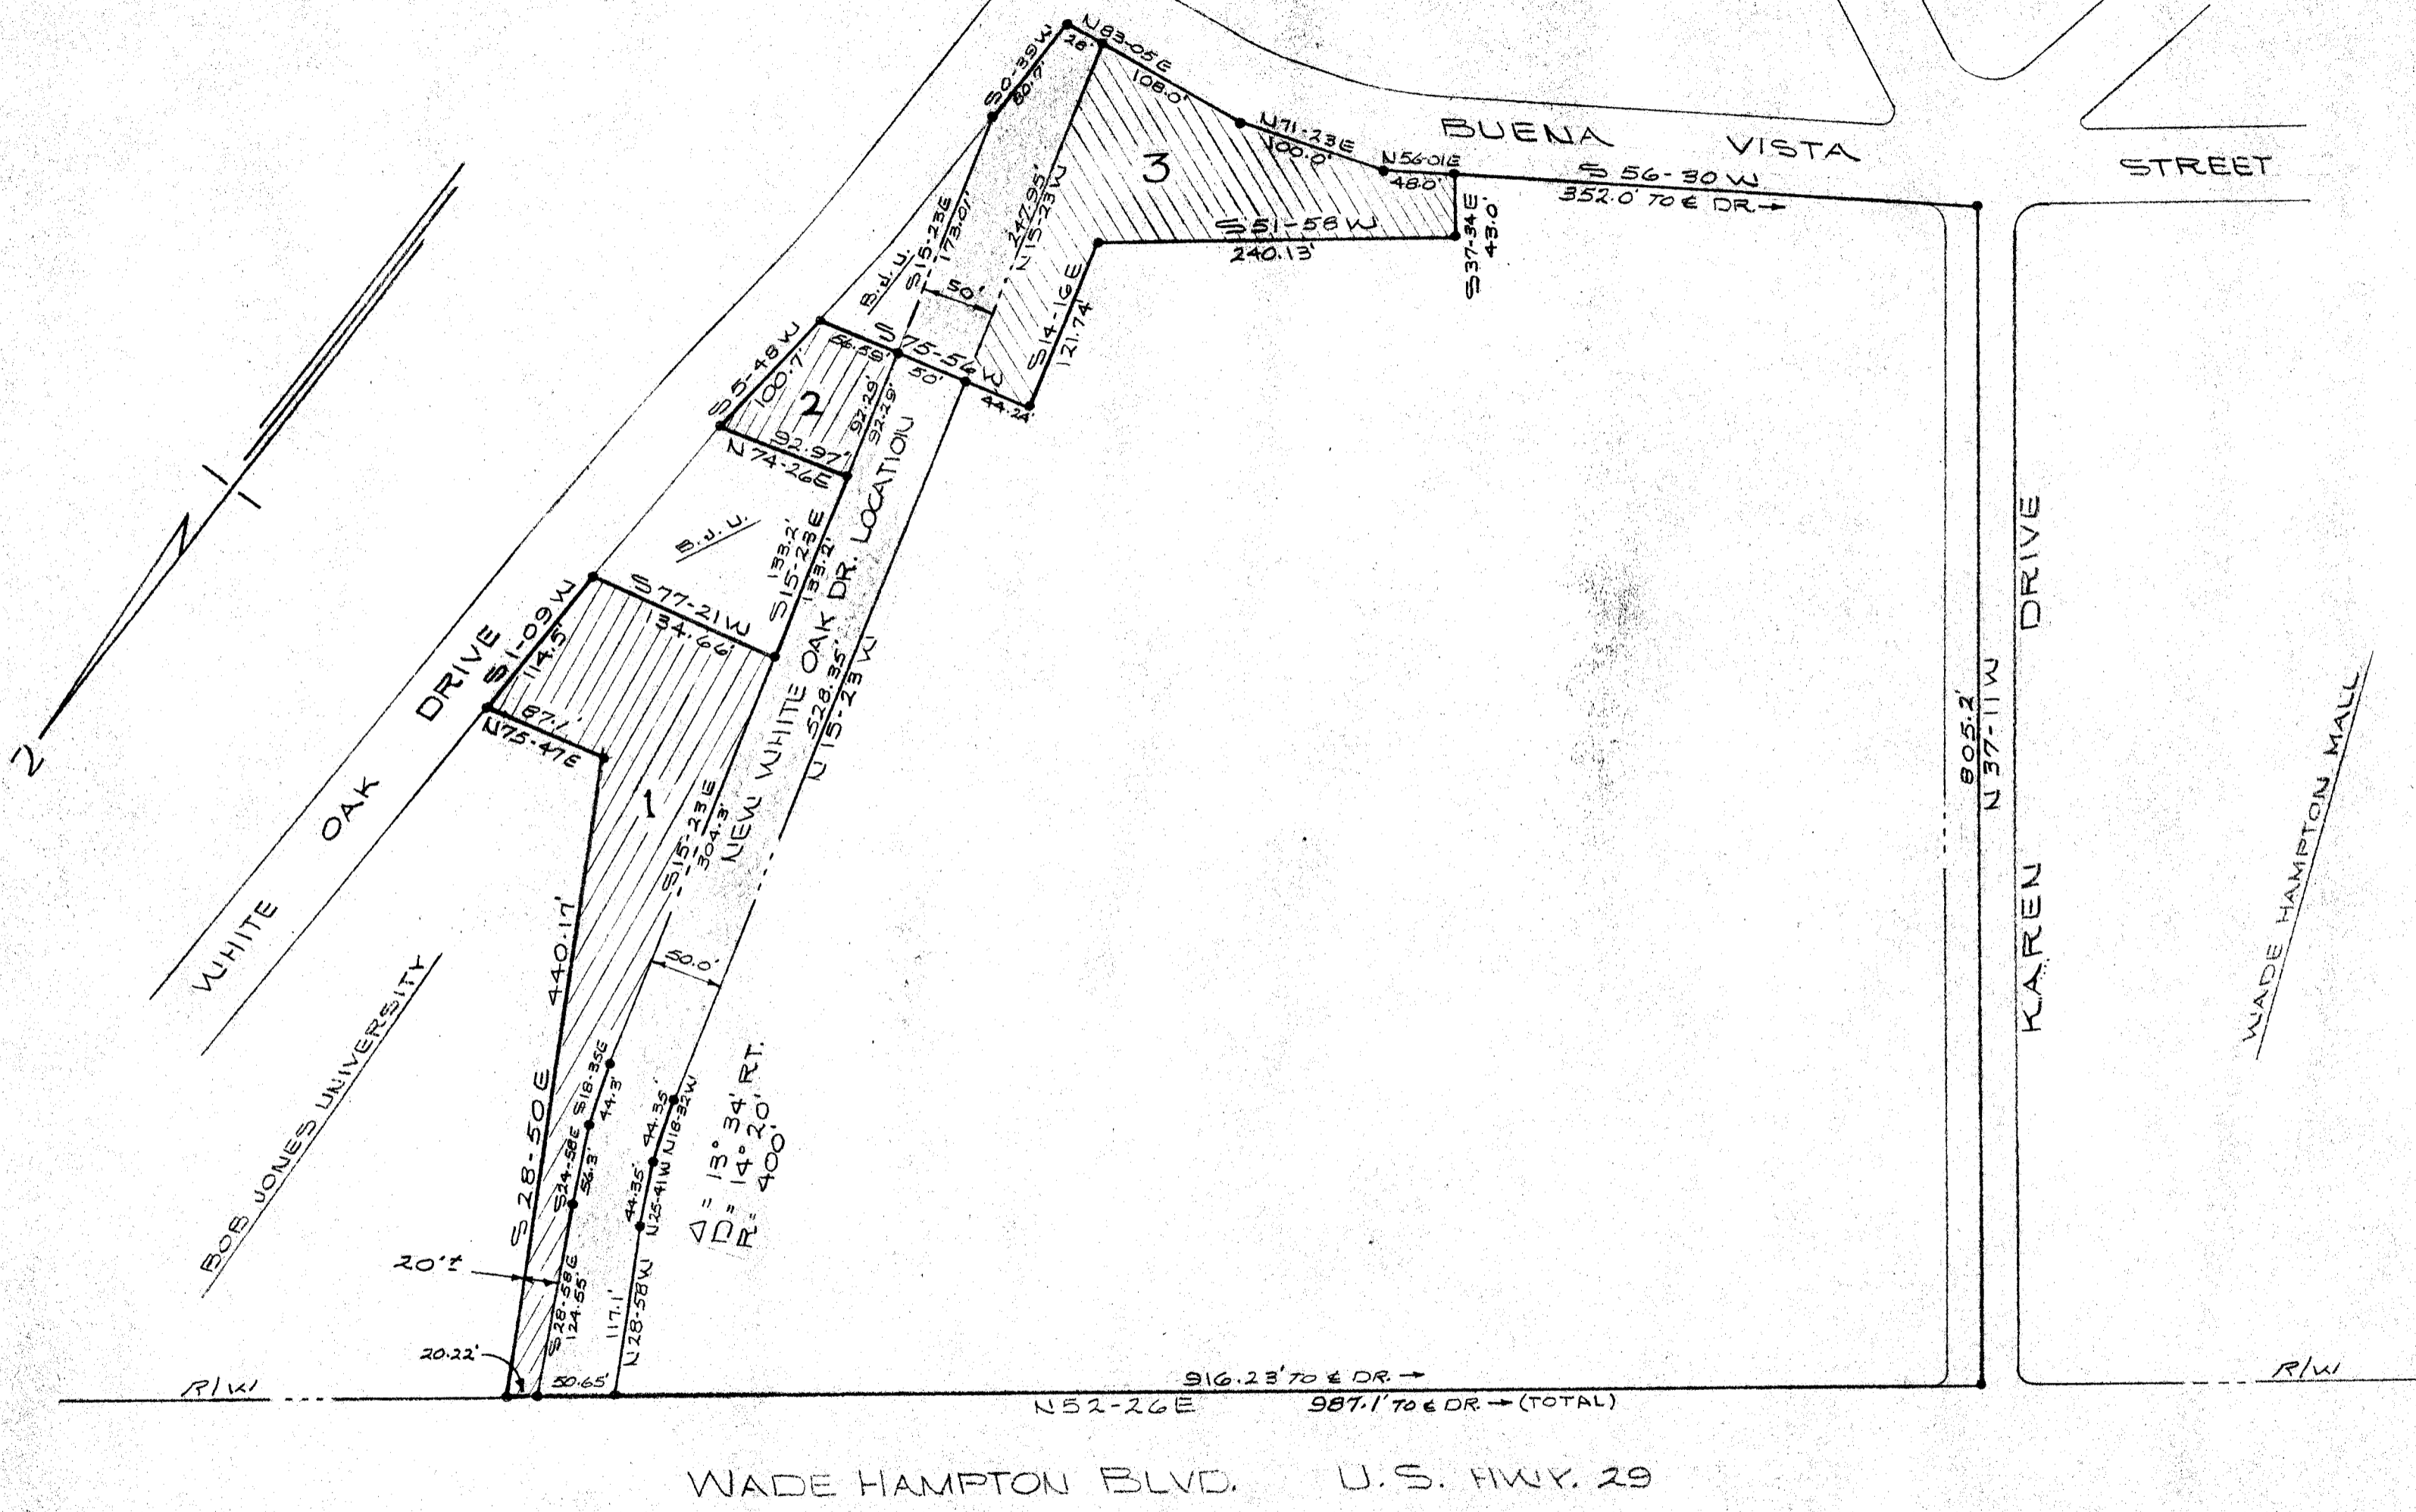

June 20, 3:36 P.M. 1967  
R.M.E.

#31144 Filed This 20 day of June 1967  
And Recorded in Vol. 222 Page 117 of 3:34 P.M.  
*Miss Tomlinson*  
Register Mease Conveyance Greenville County, S. C.

SURVEY FOR  
NEW WHITE OAK DRIVE LOCATION  
GREENVILLE, SOUTH CARO.  
SCALE 1" = 100' JUNE 16, 1967  
PIEDMONT ENGINEERS & ARCHITECTS  
GREENVILLE, SOUTH CARO.

3144 ✓  
Pasted in 000-117-1.50