



CONTINUED FROM DWS NO. 104-121

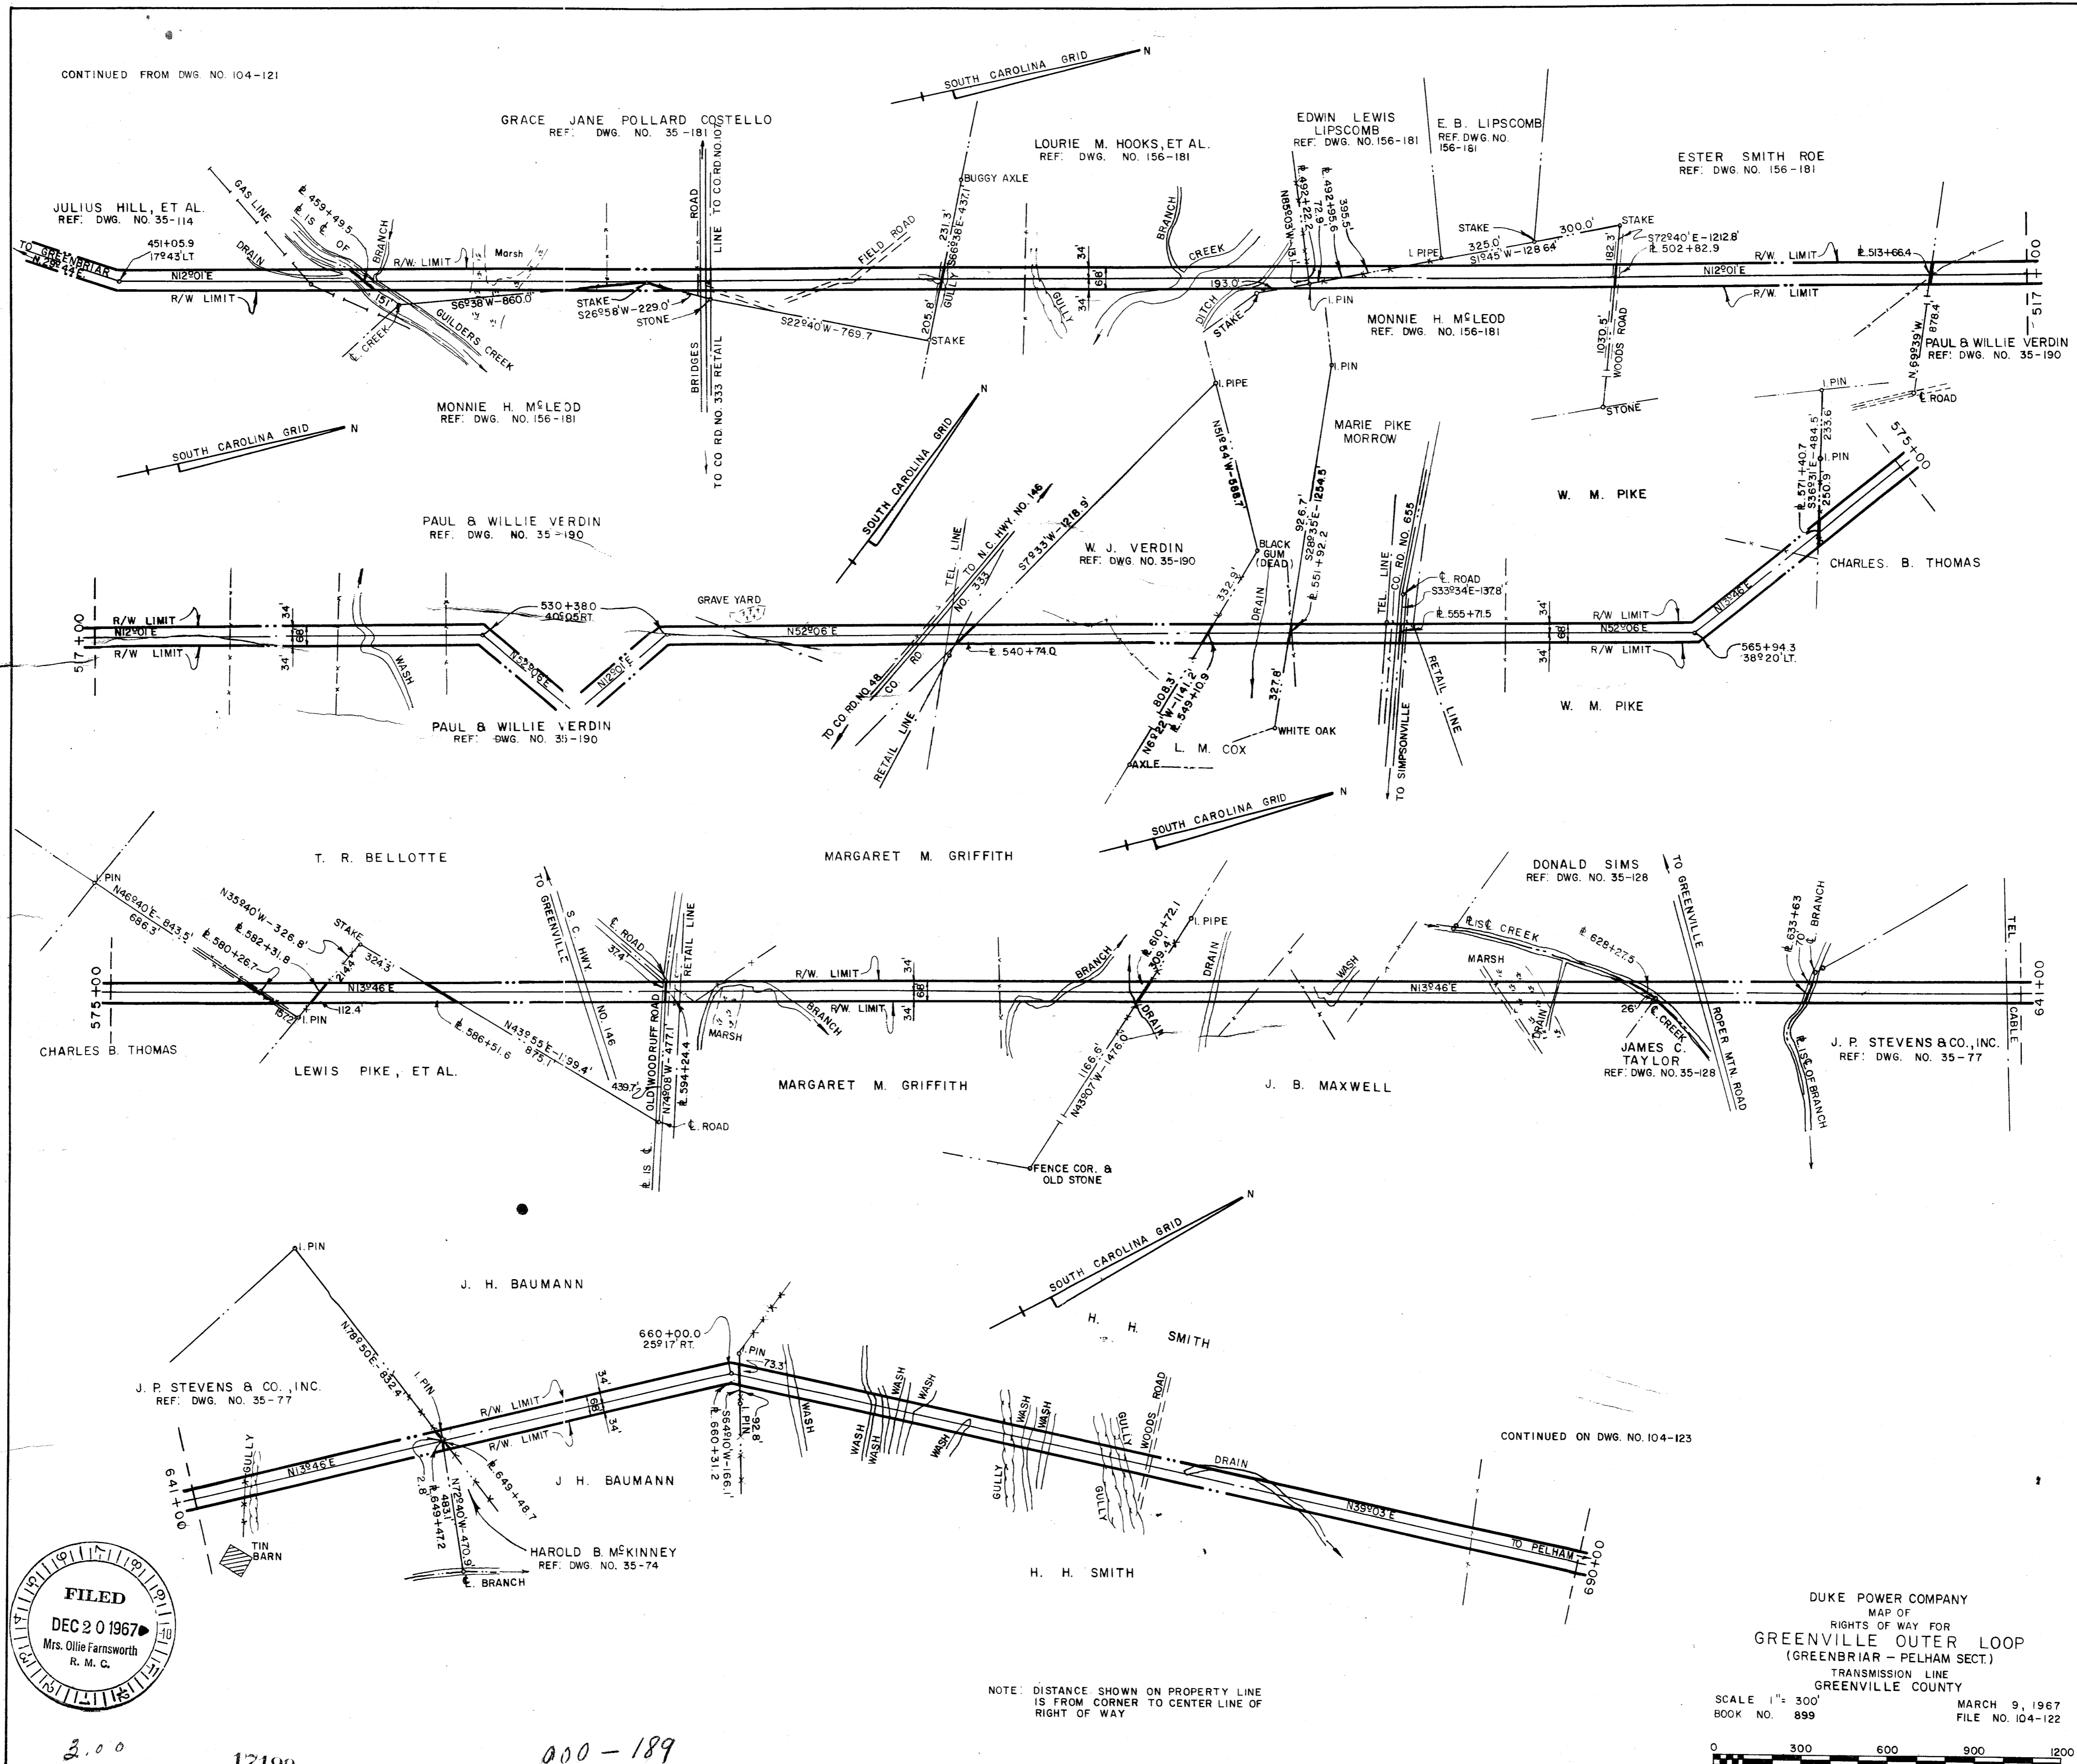

FILED
 DEC 20 1967
 Mrs. Ollie Farnsworth
 R. M. C.

NOTE: DISTANCE SHOWN ON PROPERTY LINE IS FROM CORNER TO CENTER LINE OF RIGHT OF WAY

DUKE POWER COMPANY
 MAP OF
 RIGHTS OF WAY FOR
 GREENVILLE OUTER LOOP
 (GREENBRIAR - PELHAM SECT.)
 TRANSMISSION LINE
 GREENVILLE COUNTY
 SCALE 1" = 300'
 BOOK NO. 899 MARCH 9, 1967
 FILE NO. 104-122

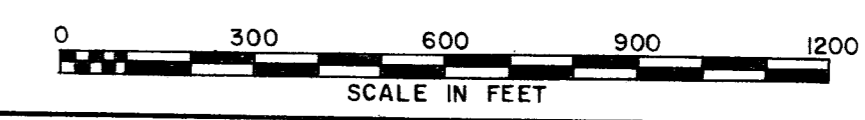

3.00

17199

000-189

17199 Filed This 20 day of Dec 1967
 And Recorded in Vol. 899 Page 189 at 10:00 A.M.
 Ollie Farnsworth
 Register Messrs Conveyance Greenville County, S. C.

189

189