



FILED
GREENVILLE CO. S. C.

APR 3 10 23 AM 1967

OLLIE FARRGORTH
R. M. O.

-MARTHA DAVIS
HARRISON-

-PINE HILL VILLAGE-

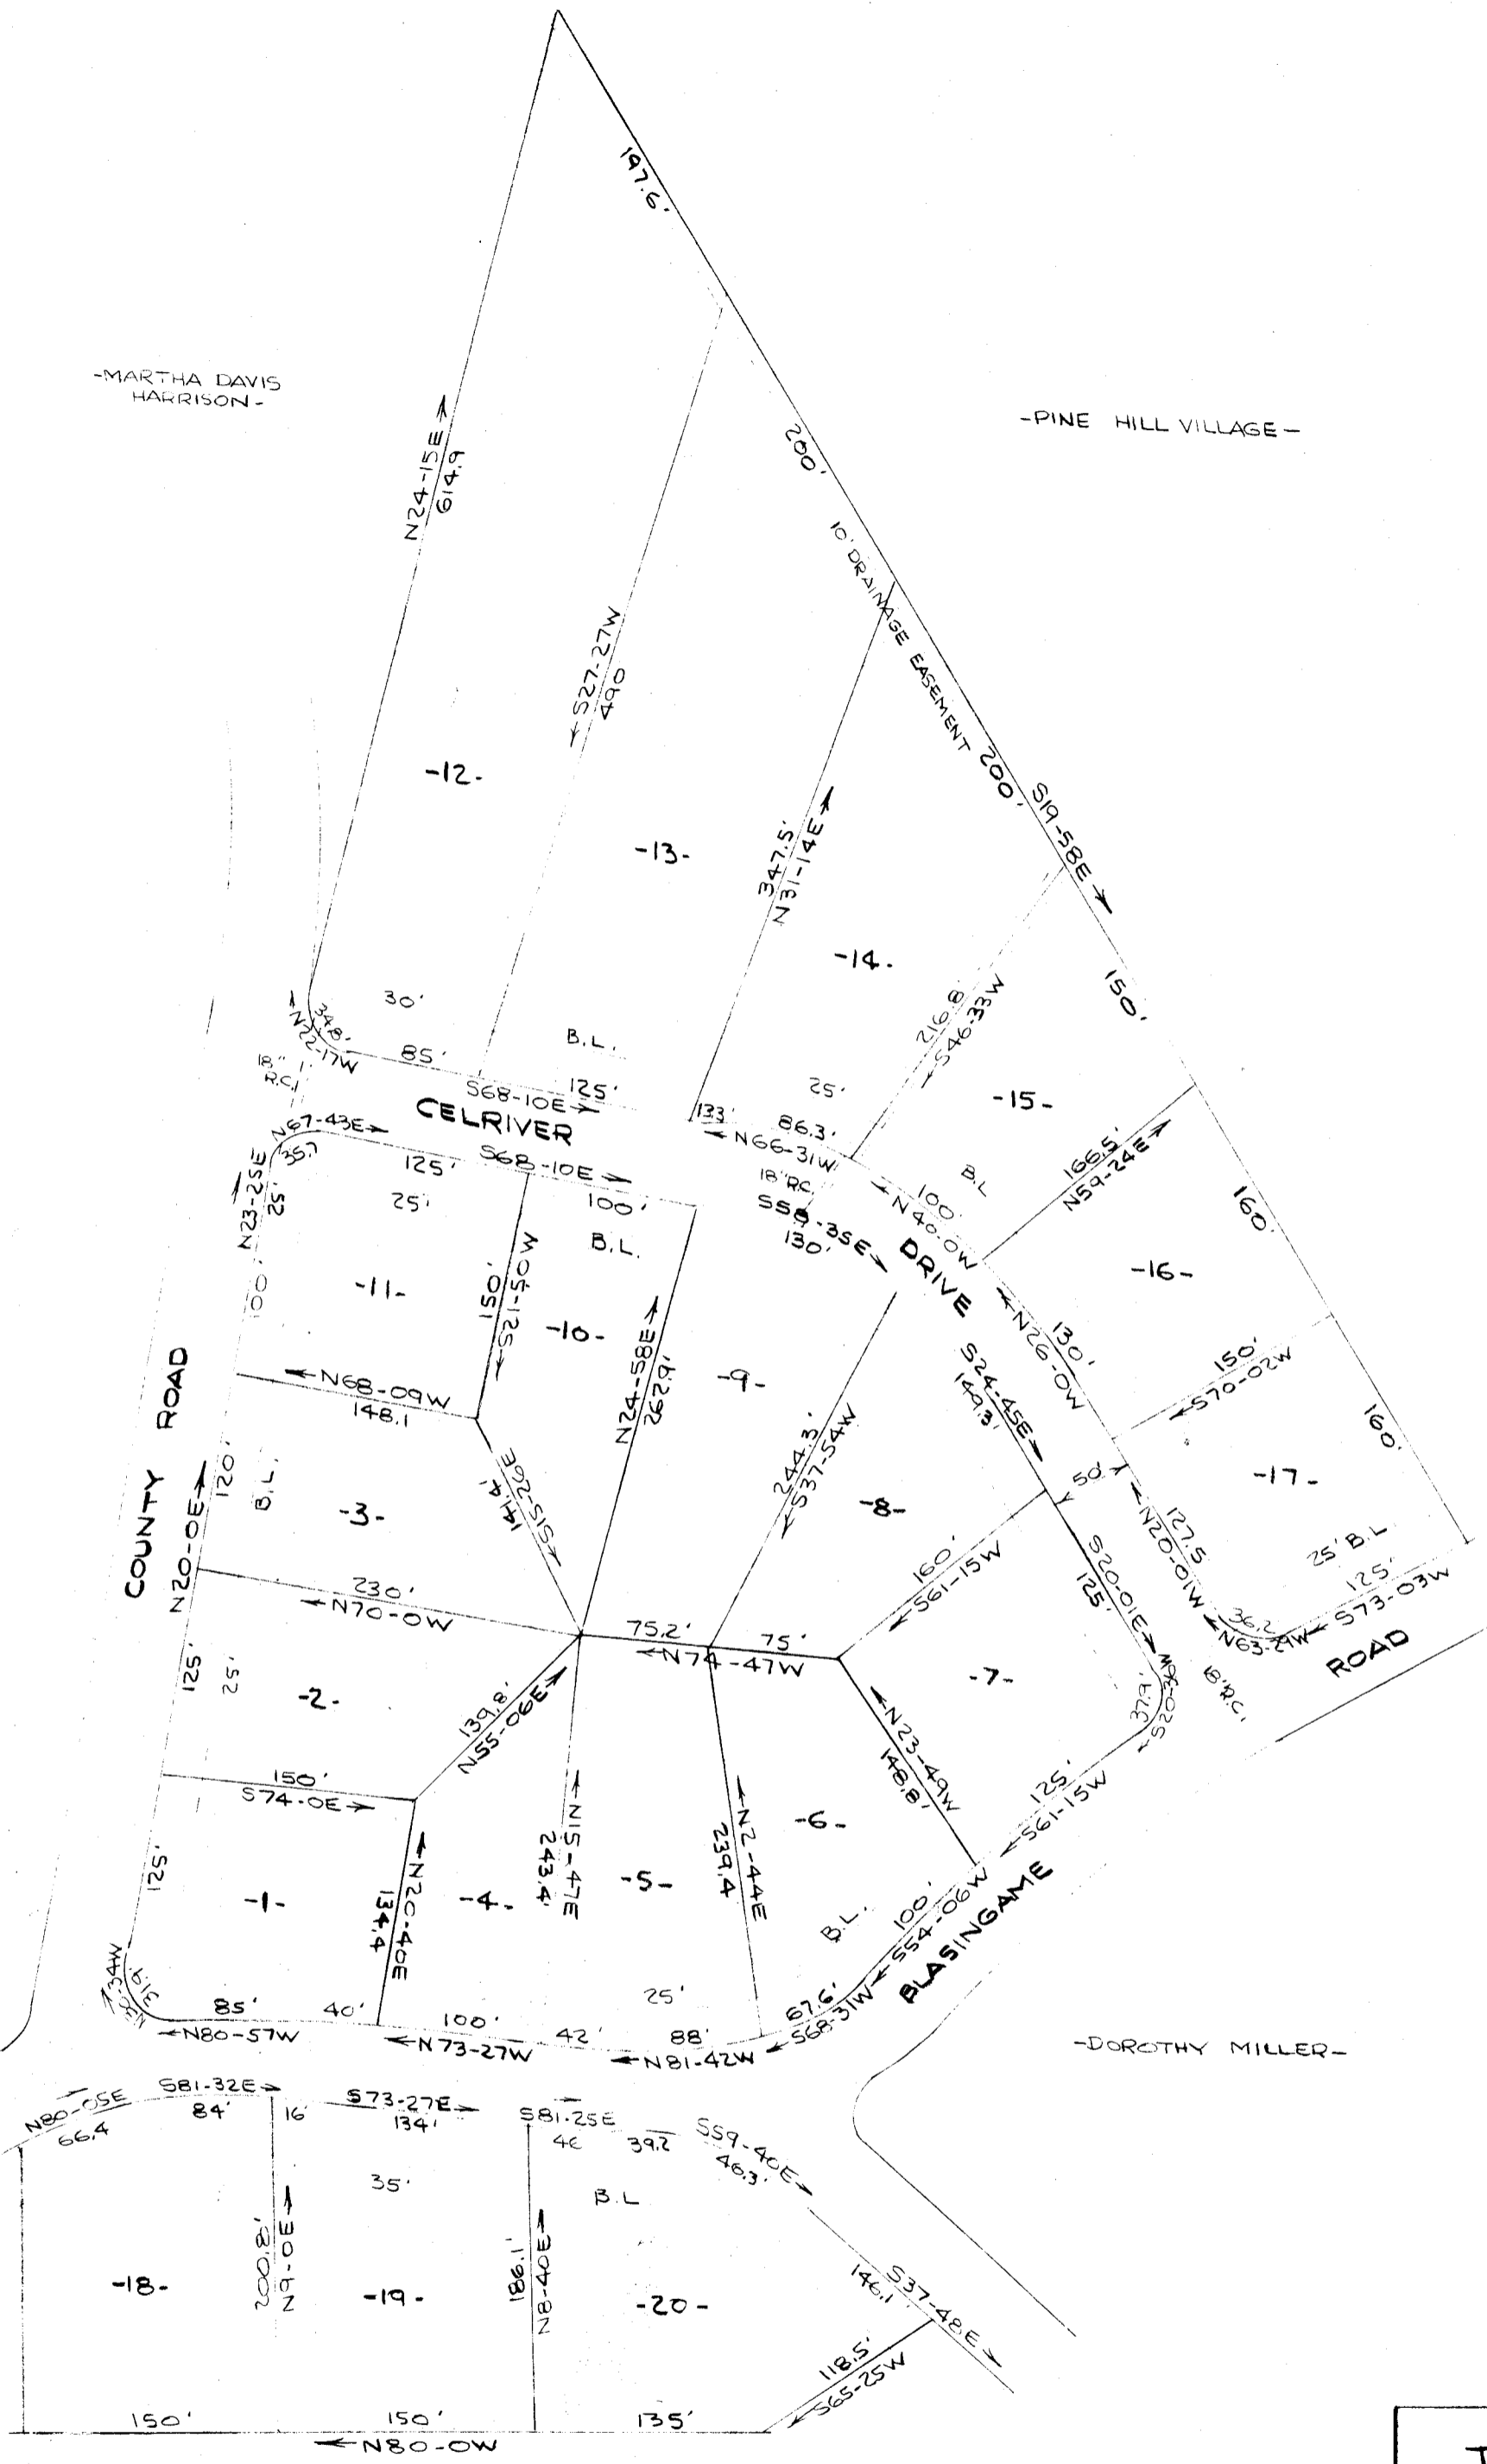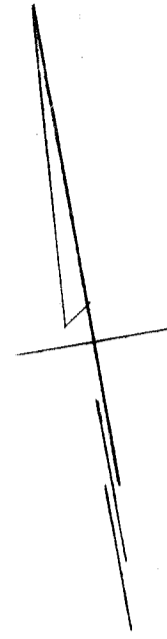

MARTHA DAVIS-

-DOROTHY MILLER-

-JAYNES KNOLL-

SURVEY FOR
JAYNES KNOLL
NEAR GREENVILLE, S. C.
SCALE 1" = 100' 29MAY1967

CAROLINA ENGINEERING
&
SURVEYING CO.
GREENVILLE, S. C.

23731 Filed the 3rd day of April 1967 23731'
And Recorded in Vol. RRR Page 17 at 10:23 A.M.
Ollie Farrgorth
Register Mesne Conveyance Greenville County, S. C.

#23731