


SSS-214

SSS-215

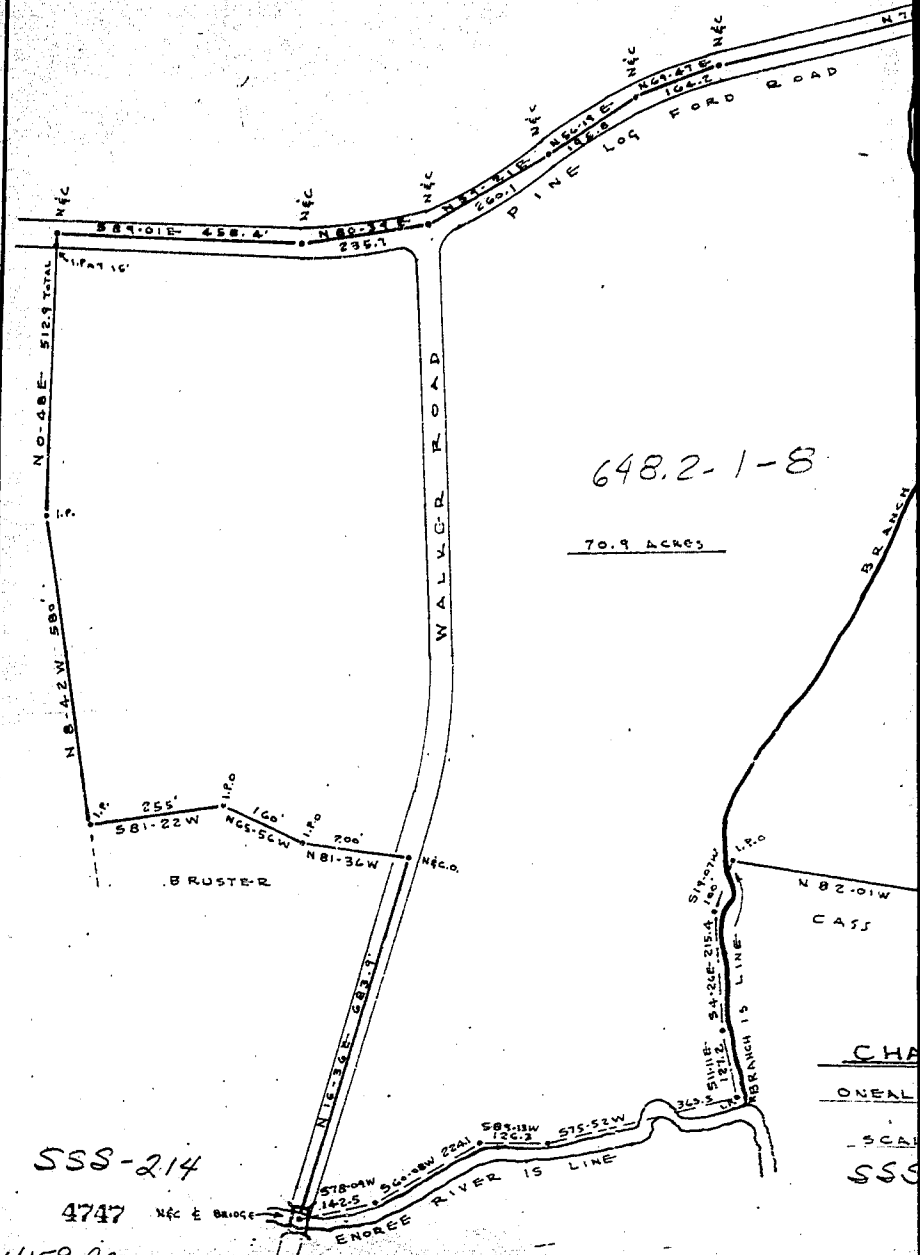

648.2-1-8

70.9 ACRES


SSS-214

4747

4:59 P.M.  
Photo \$2.00 AUG 25 1969

(CONTINUED ON NEXT PAGE)

Recorded Aug

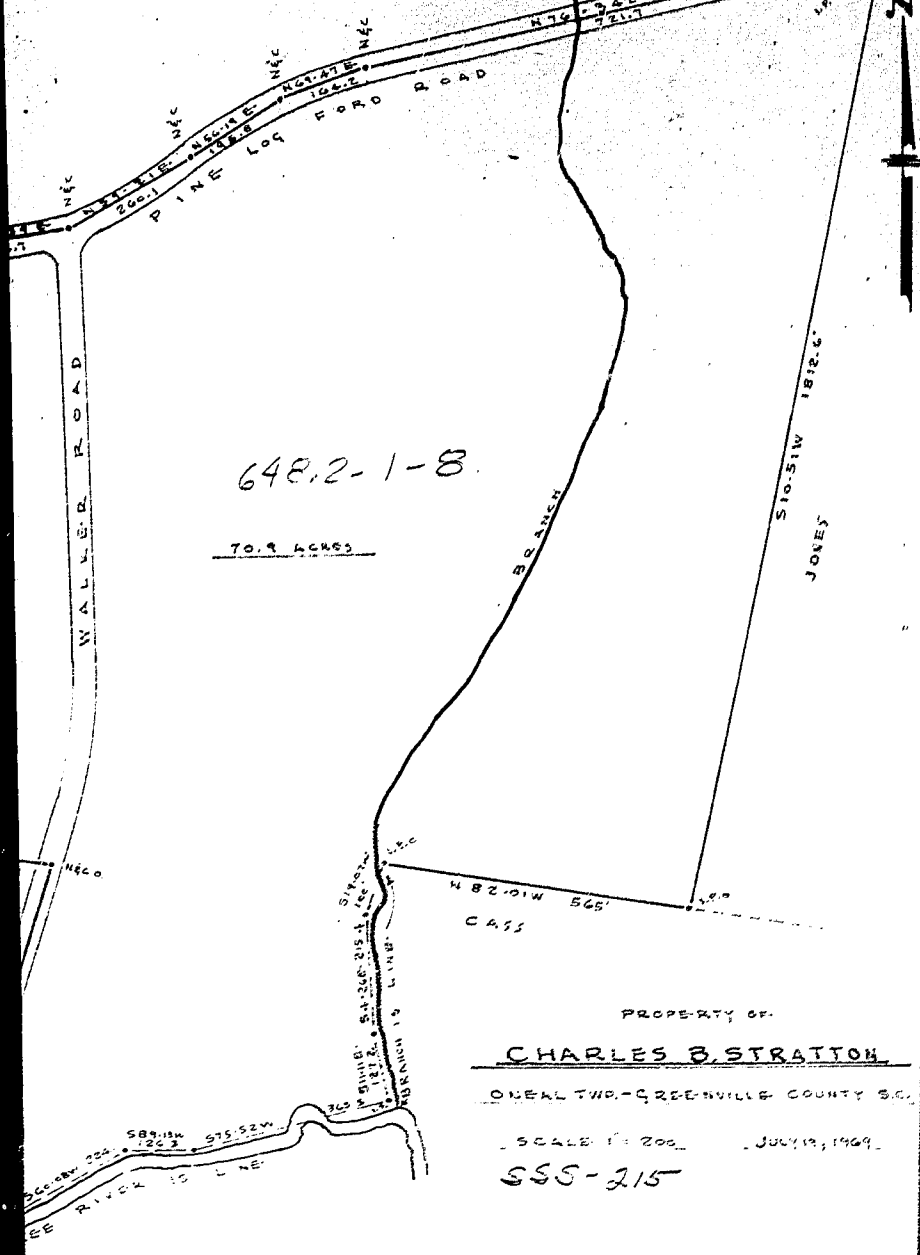

648.2-1-8

70.9 ACRES

PROPERTY OF  
**CHARLES B. STRATTON**

ONEAL TWP.-GREENVILLE COUNTY S.C.

SCALE 1" = 200' JULY 19, 1969

SSS-215

(CONTINUED ON NEXT PAGE)

RECORDED AUG. 25, 1969 AT 4:59 P. M., #4747