



Plat Book SSS Page 292 - 293

SSS-292

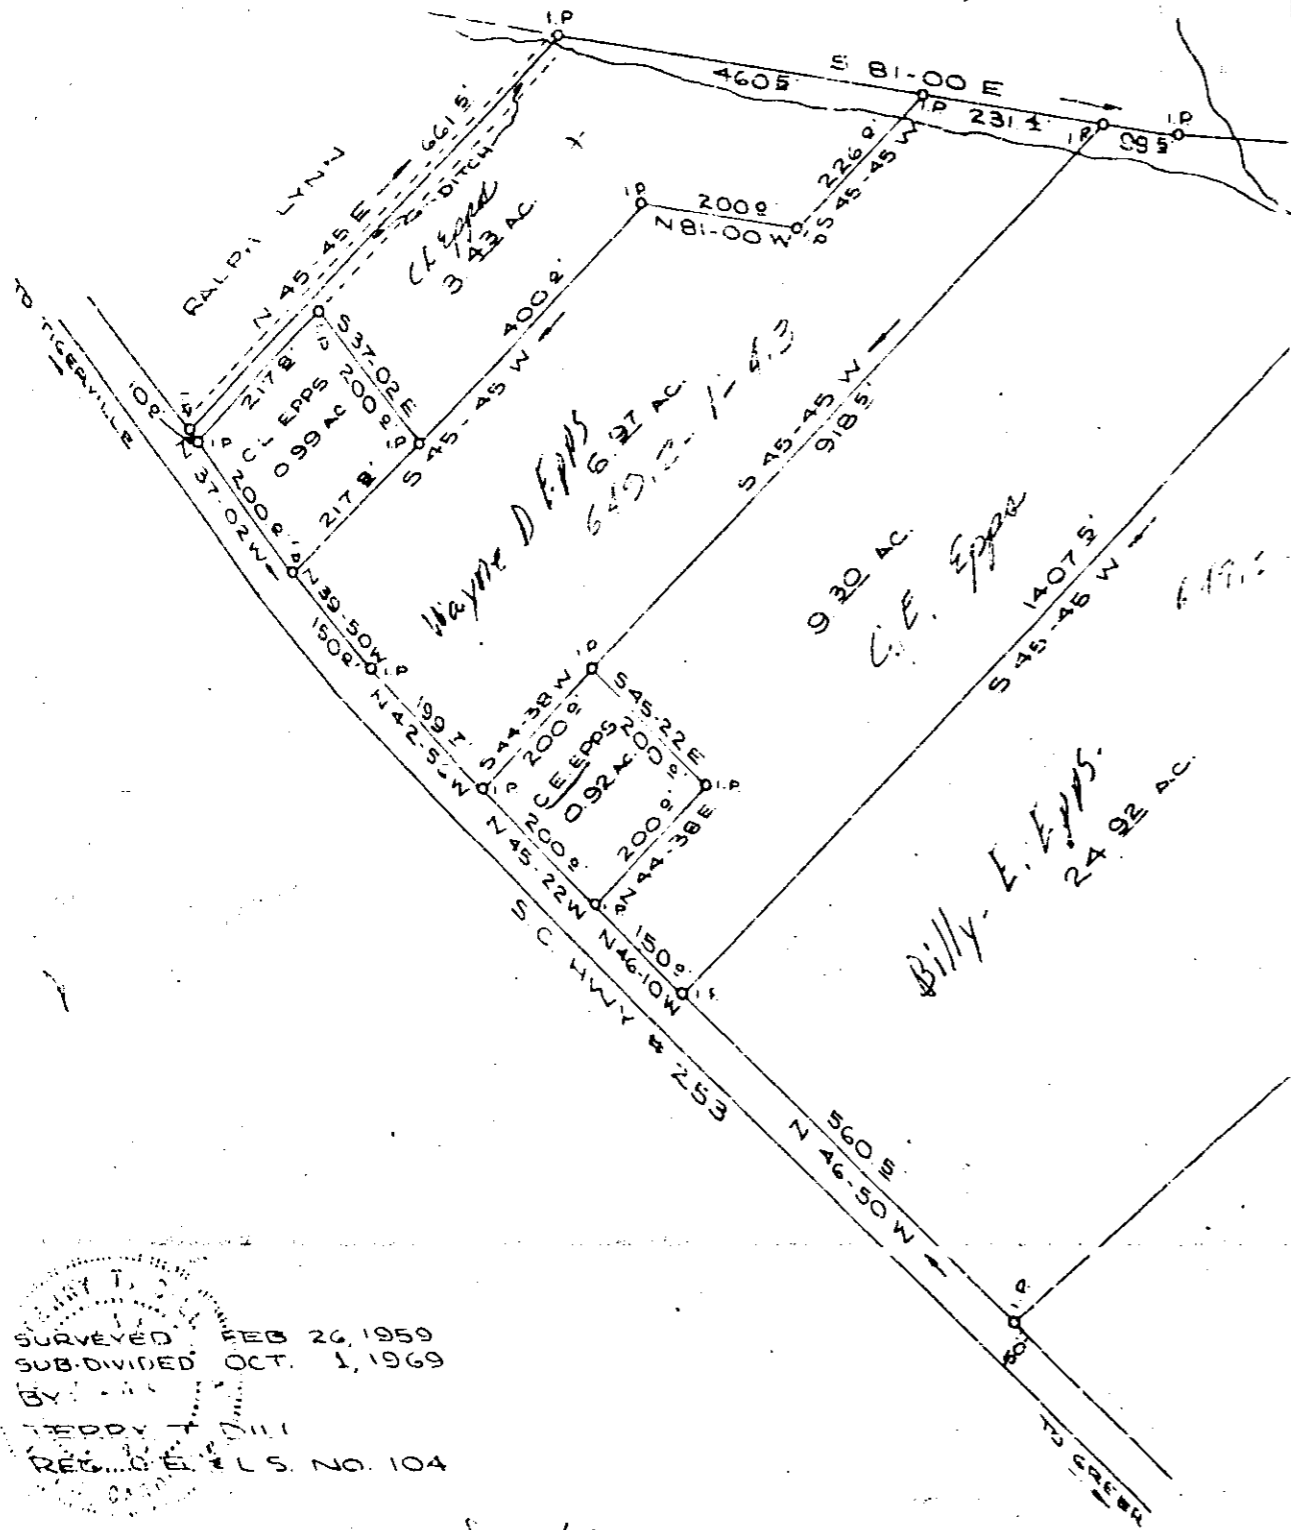

SSS-293

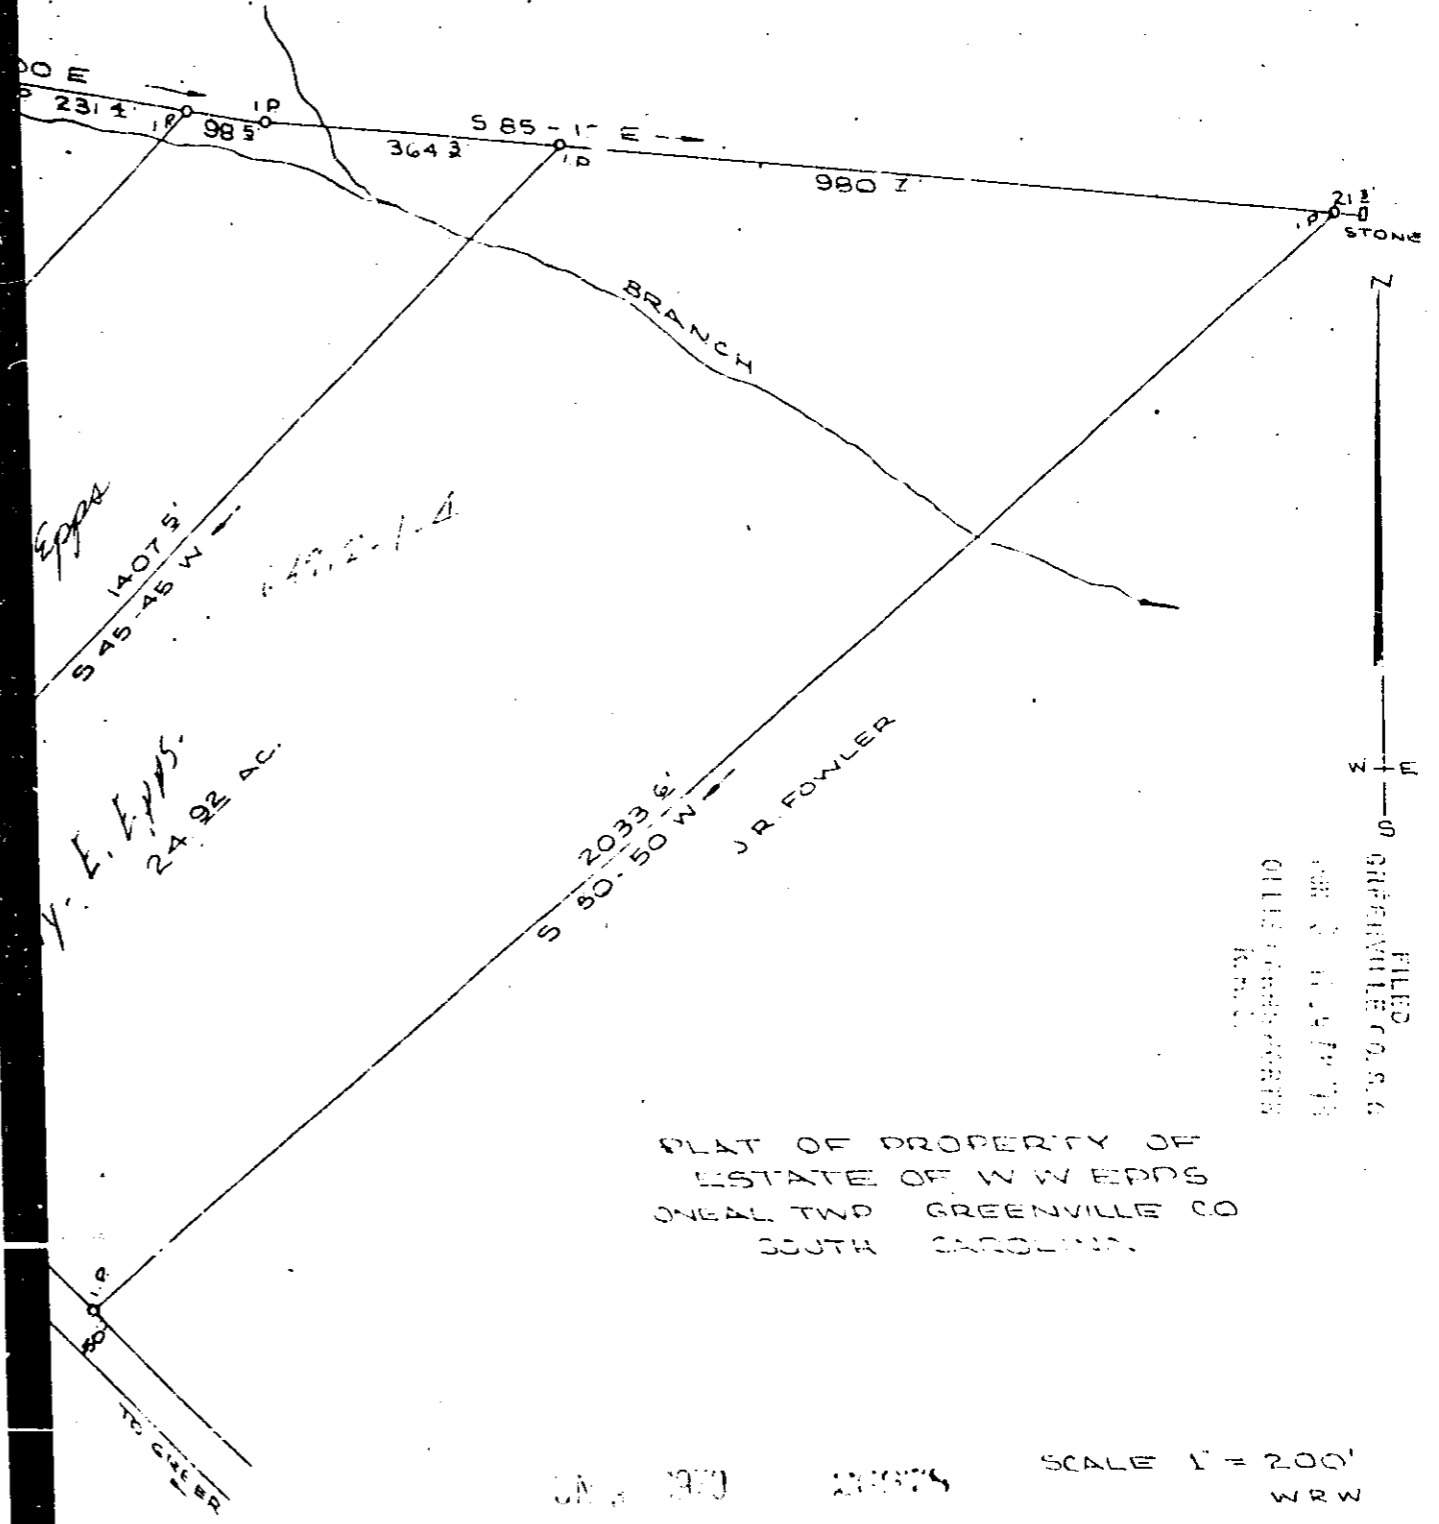

JUN 9 1970

FILED
GREENVILLE CO. S.C.
JUN 11 1970
OFFICE OF THE CLERK
K. HALL

PLAT OF PROPERTY OF
ESTATE OF W W EPPS
ONEAL TWP GREENVILLE CO
SOUTH CAROLINA

JUN 9 1970 2:00 PM SCALE 1" = 200' WRW

Recorded June 9, 1970 at 11:54 A. M., #26978.

SURVEYED FEB 26, 1959
SUB-DIVIDED OCT. 1, 1969
BY:
TEDDY T. DILL
REG. D.E. & L.S. NO. 104

SSS-292 + 293

Figure 200