
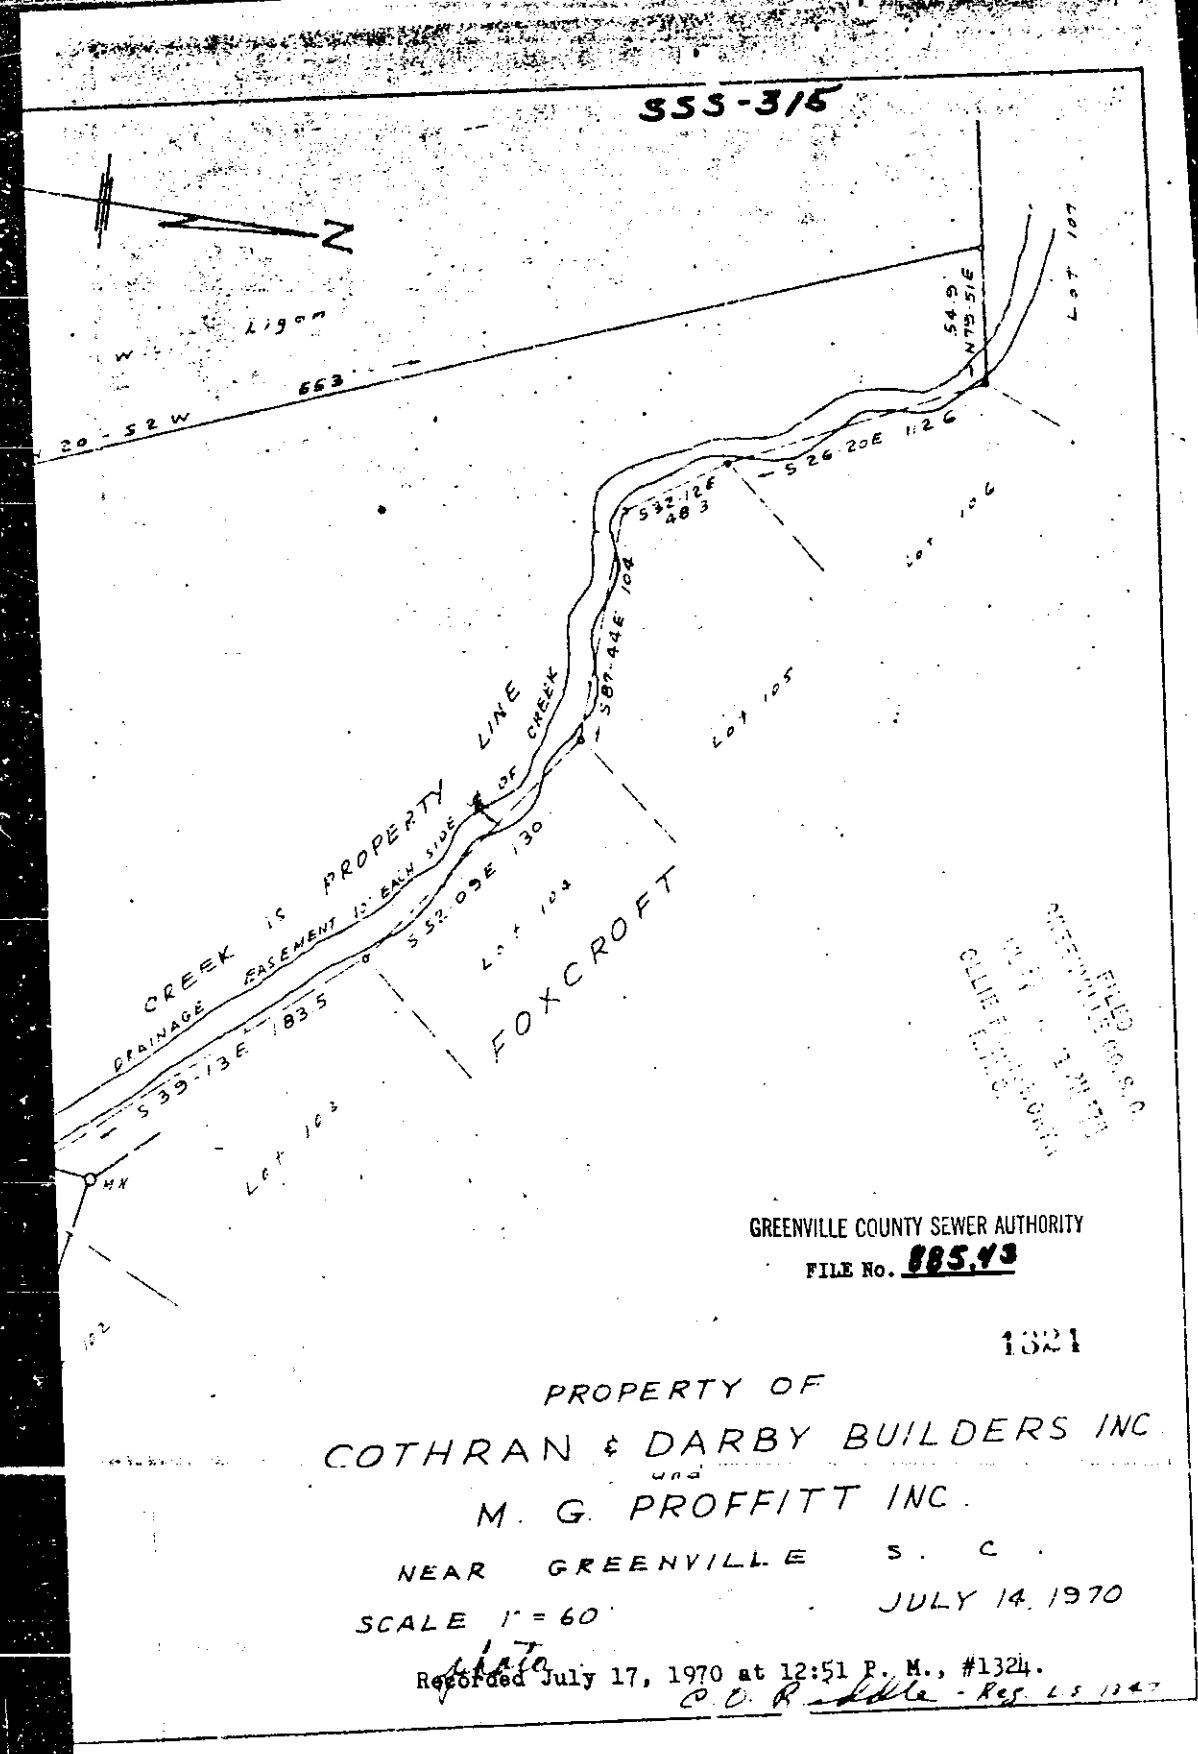


# Plat Book SSS Page 314-315

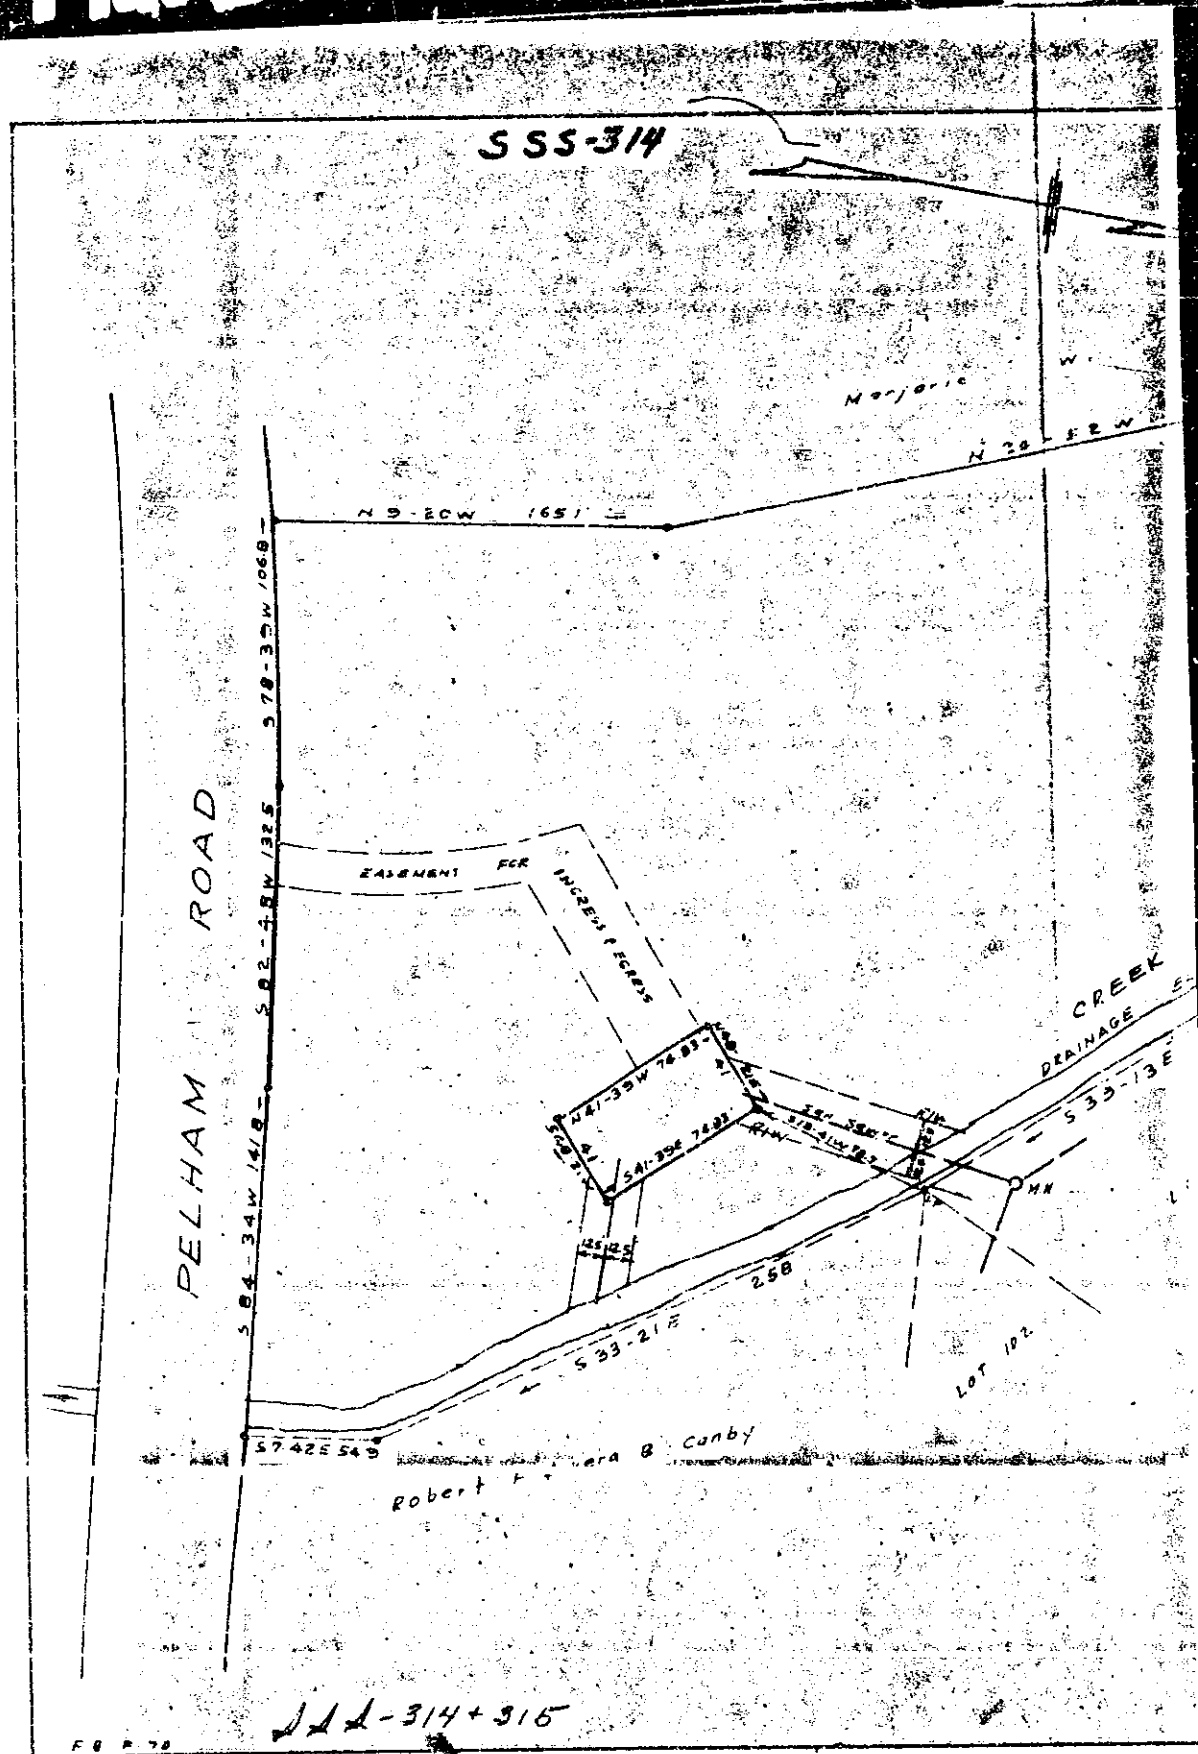

SSS-314+315