


# Plat Book SSS Page 412

SSS

SSS-412

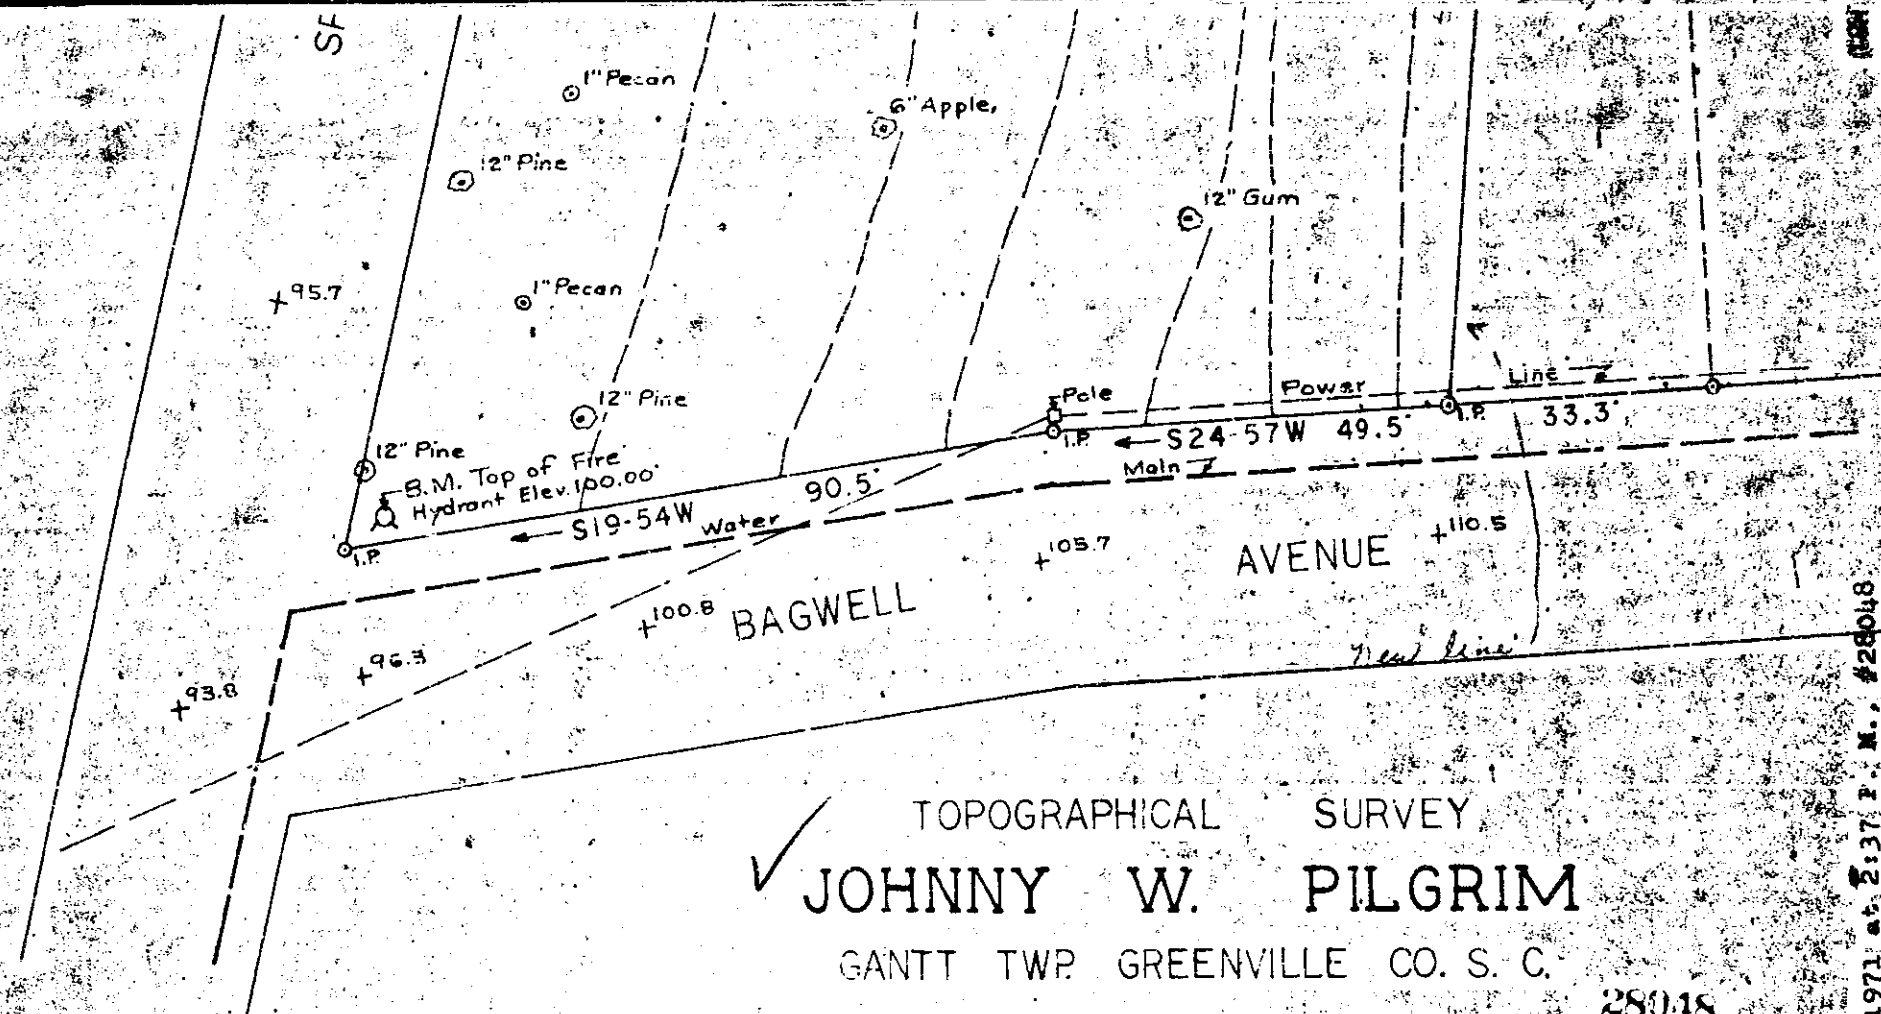

✓ TOPOGRAPHICAL SURVEY  
**JOHNNY W. PILGRIM**  
 GANTT TWP. GREENVILLE CO. S. C.

Scale 1"=20' March 23, 1970  
 T. H. Walker Jr. Reg. L. S. 3182  
 300 Maple Dr. Mauldin, S. C.

28018  
 MAY 24 1971

RECORDING FEE  
 \$ 3.00

Recorded May 24, 1971 at 2:37 P. M., #28018

T. H. Walker Jr.