


RECORDING FEE
PAID \$ 125
Photo

555-363

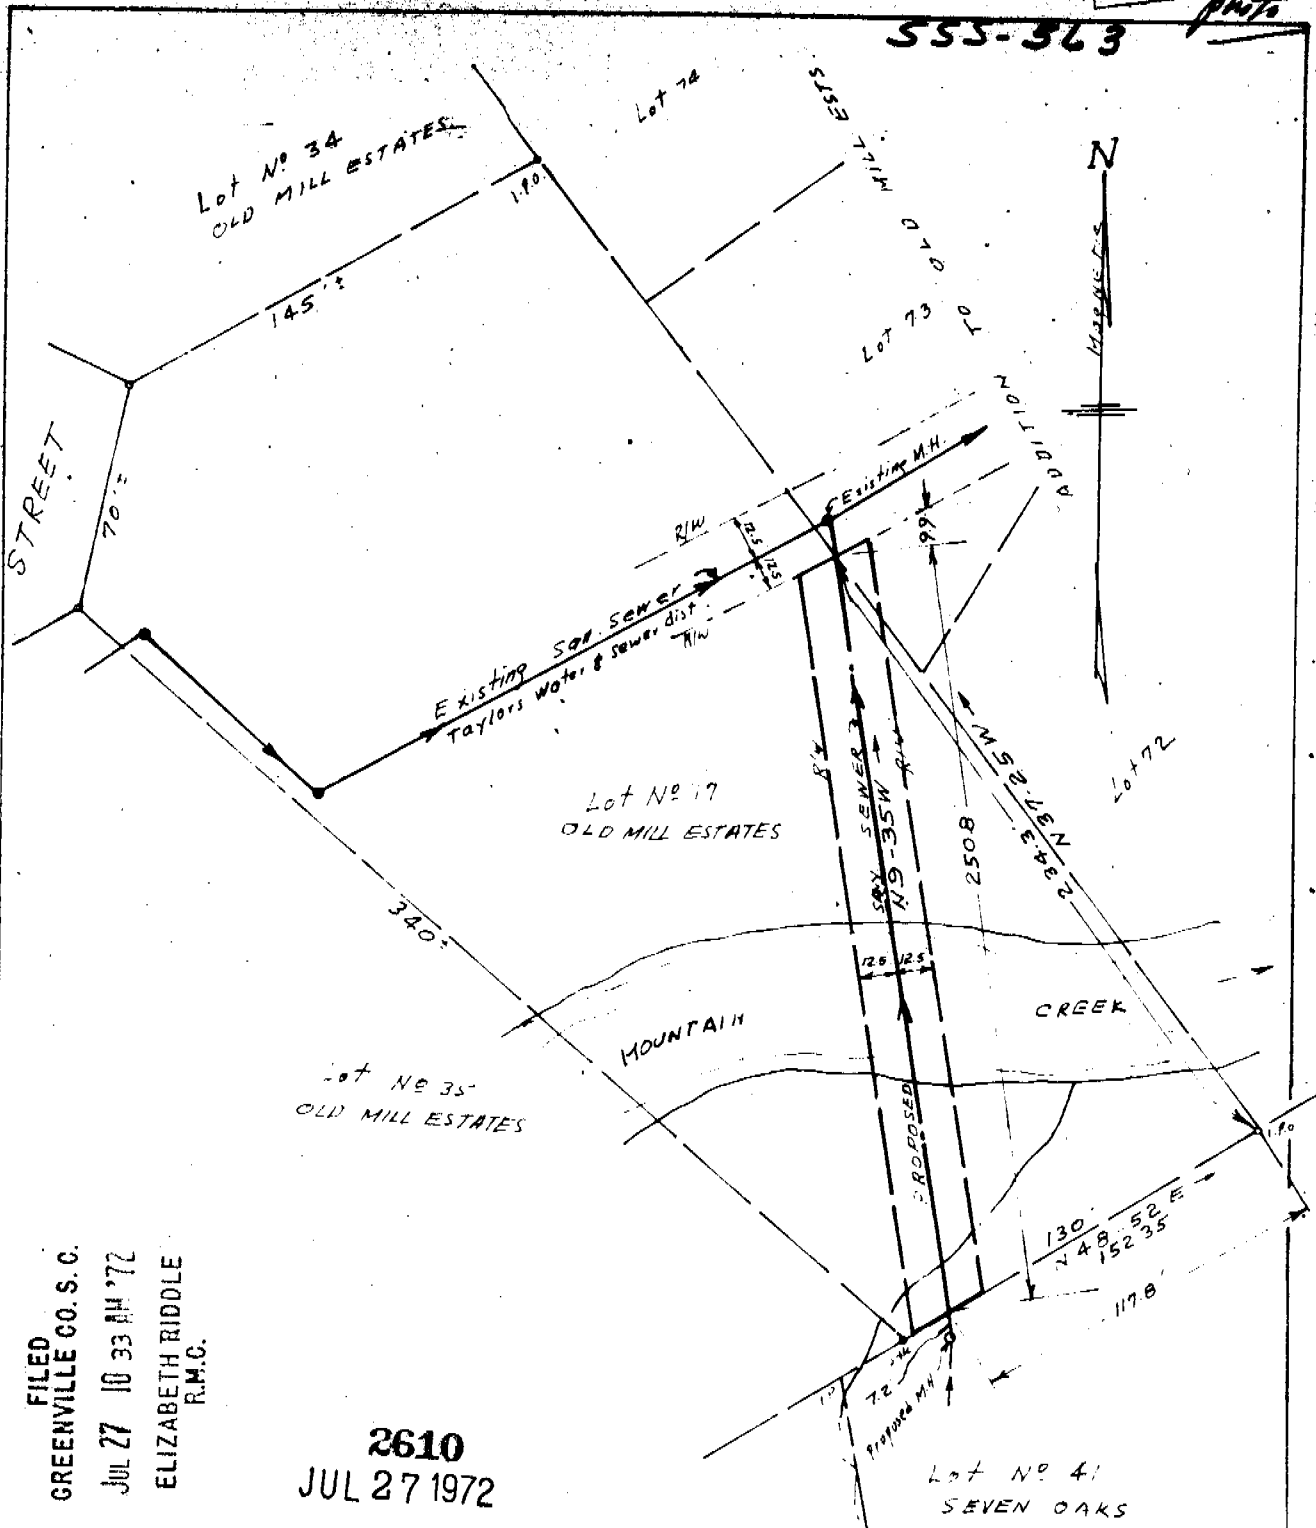

FILED
GREENVILLE CO. S. C.
JUL 27 10 33 AM '72
ELIZABETH RIDDLE
R.M.C.

2610
JUL 27 1972

PROPOSED RIGHT OF WAY FOR SANITARY SEWER
FROM "SEVEN OAKS SUBDIVISION
THROUGH LOT 17 "OLD MILL ESTATES AND LOT 72
OF PROPOSED "ADDITION TO OLD MILL ESTATES"
NEAR GREENVILLE S.C.

Return to:
Kendrick, Stephenson,
& Johnson
888-563 ✓

SCALE 1" = 50'

MAY 19, 1972

Recorded July 27, 1972 at 10:35 A. M., #2610.