
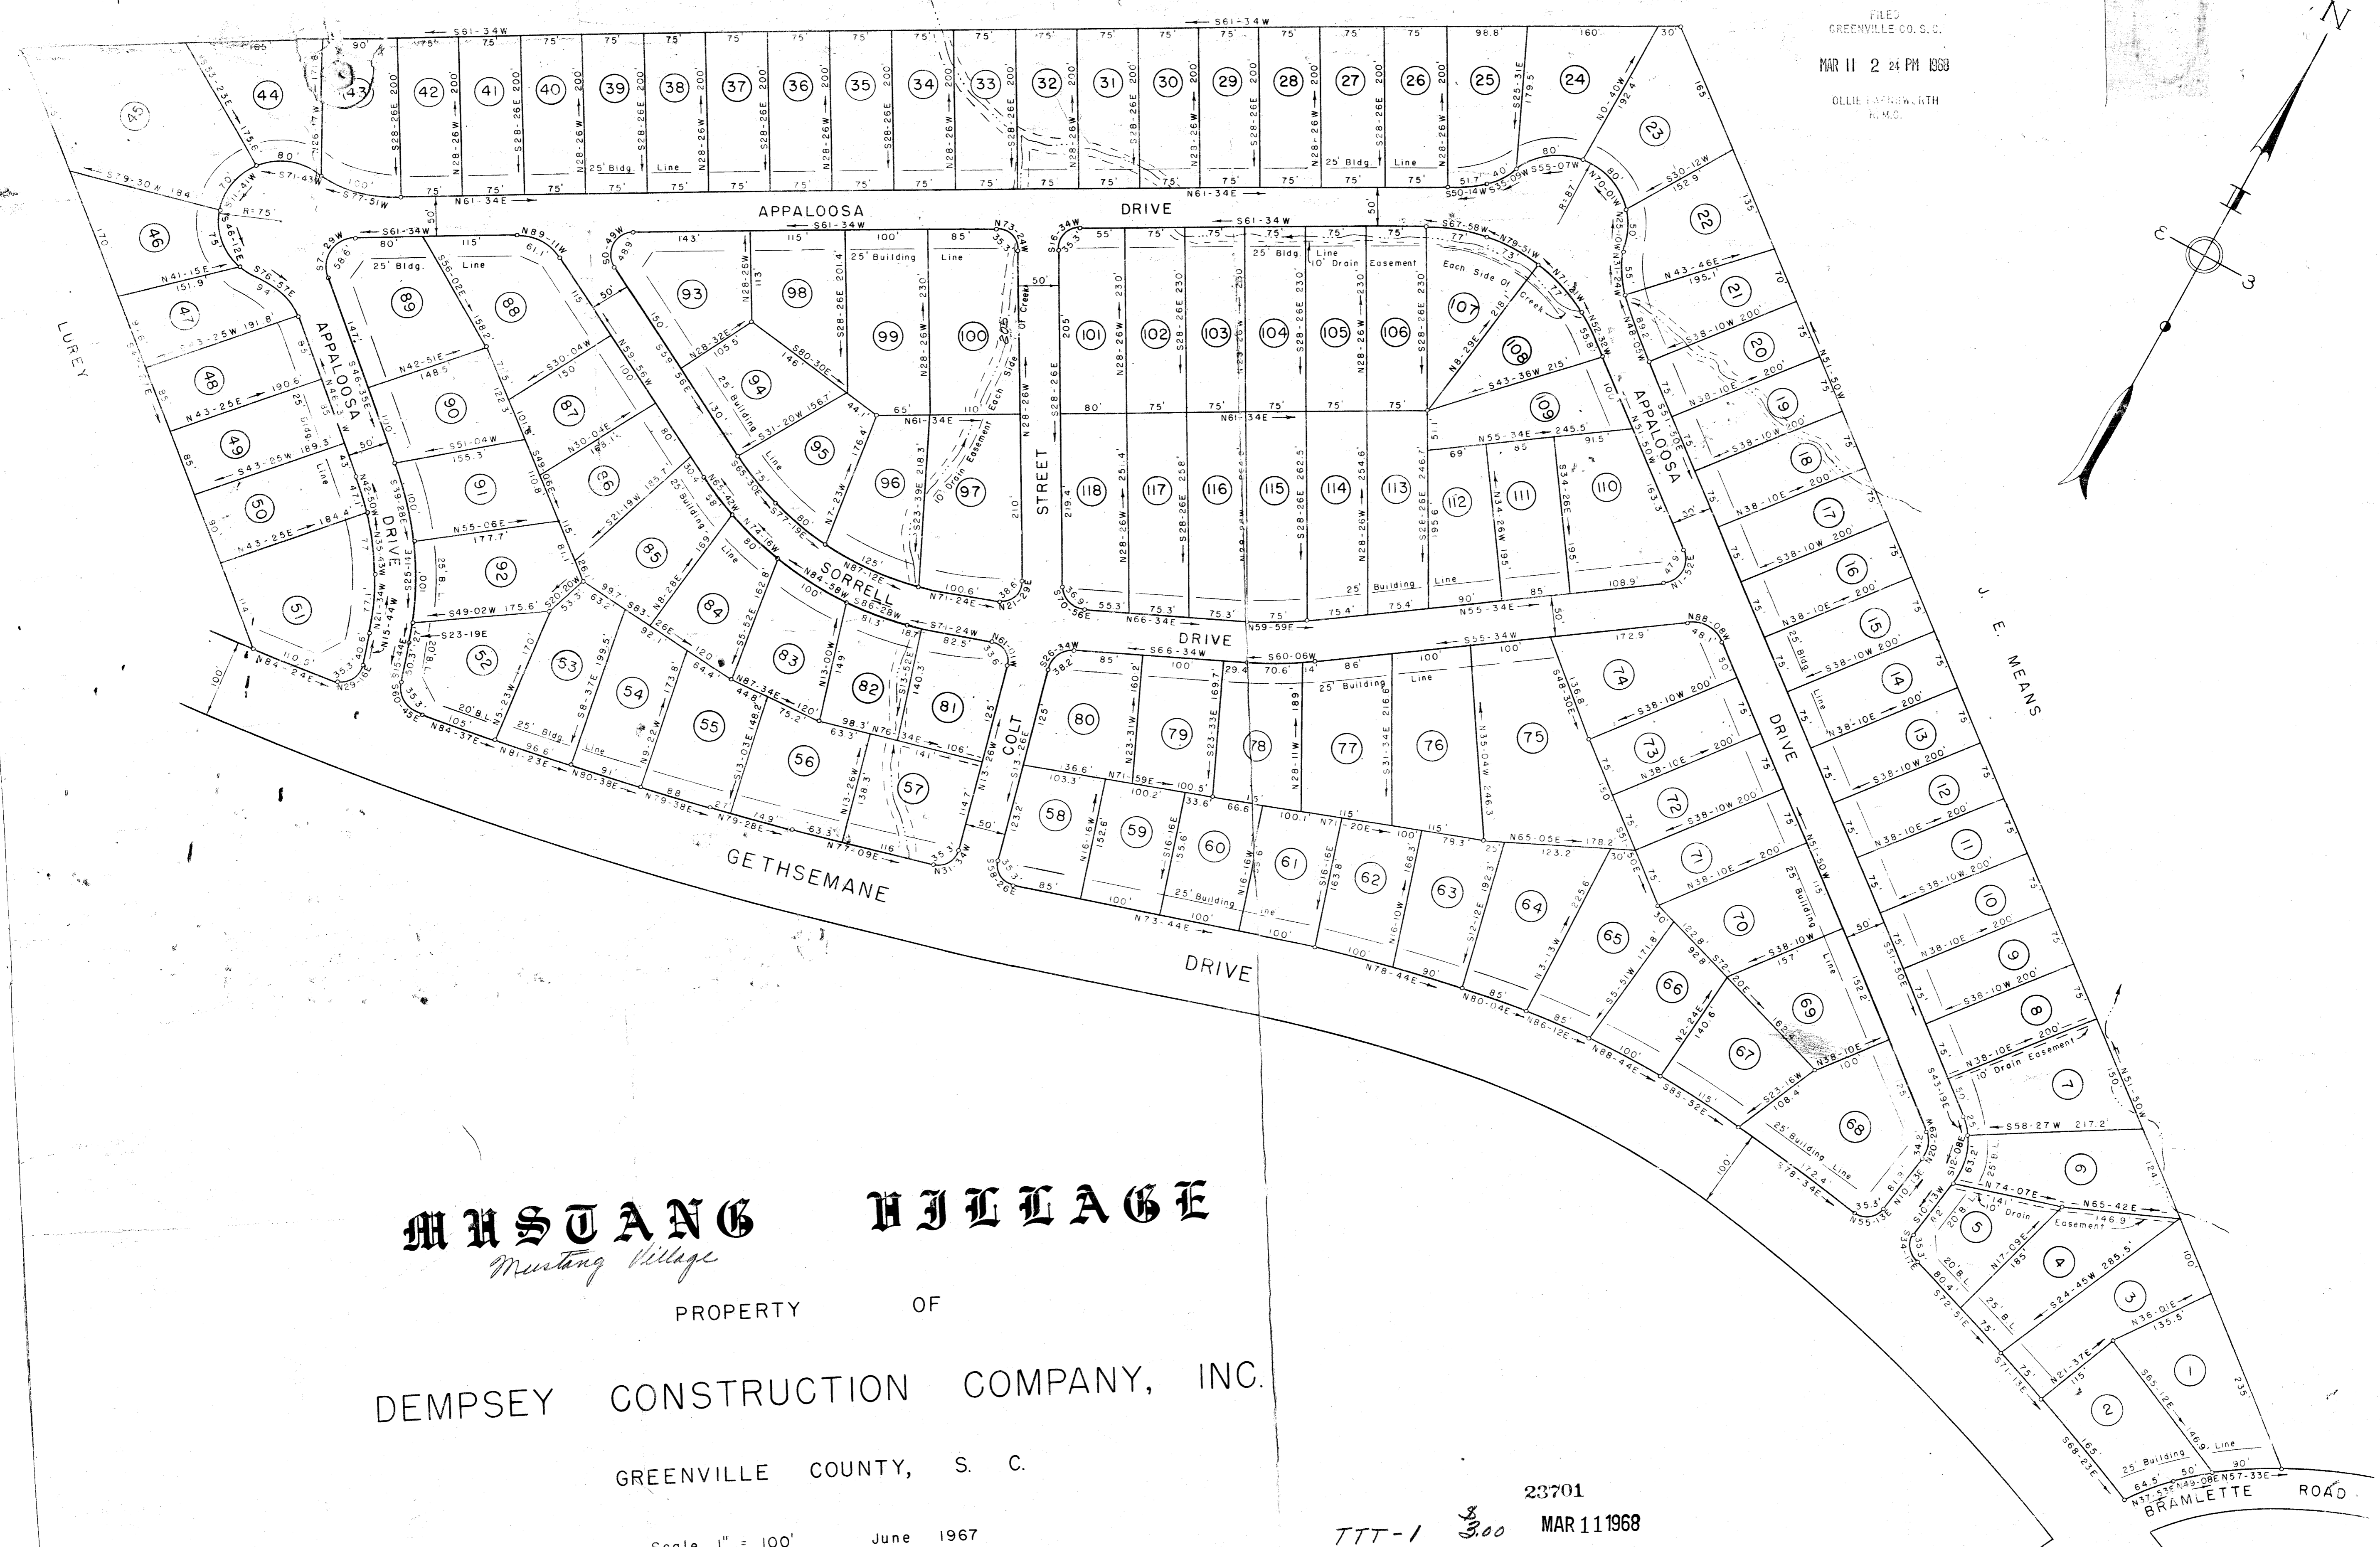


FILED  
GREENVILLE CO. S.C.  
MAR 11 2 24 PM 1968  
OLLIE FARMWORTH  
R.M.C.

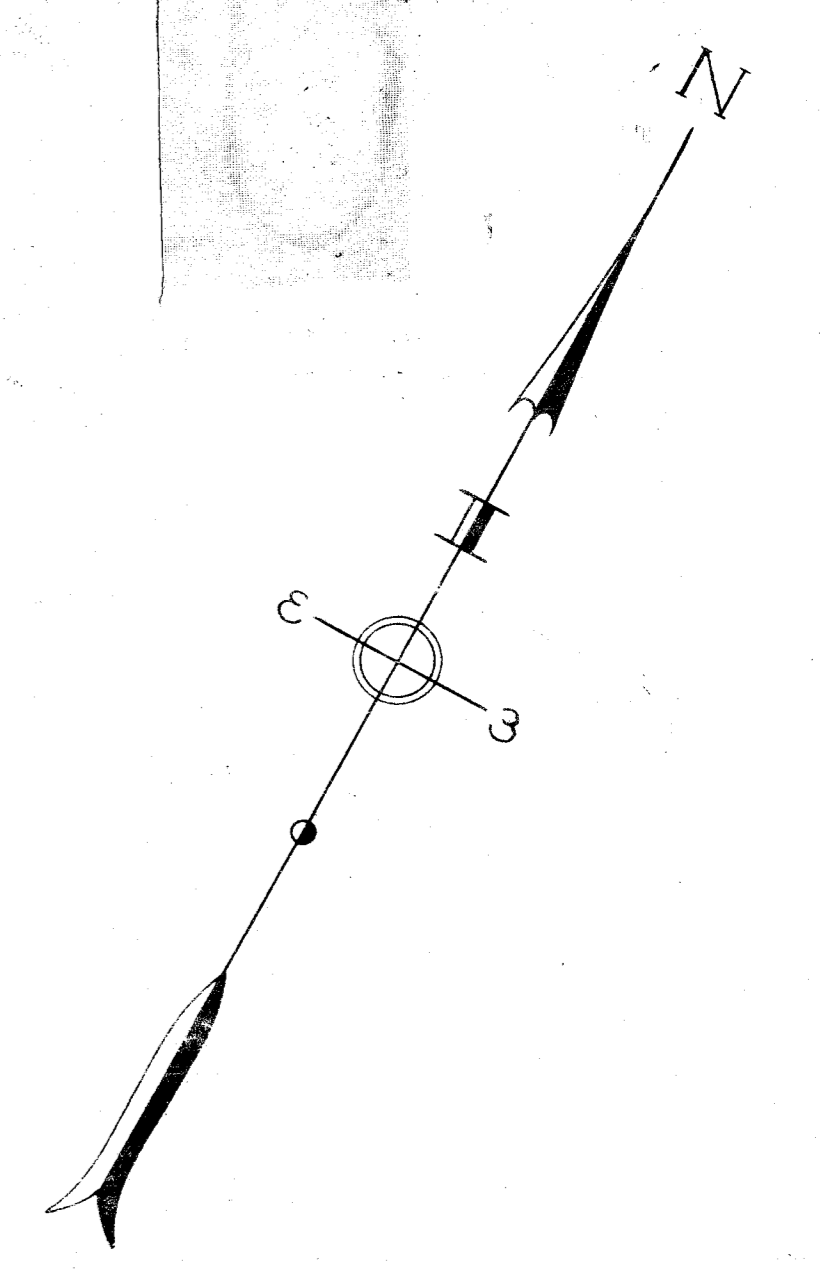

**MUSTANG VILLAGE**  
*Mustang Village*  
PROPERTY OF  
**DEMPSEY CONSTRUCTION COMPANY, INC.**  
GREENVILLE COUNTY, S. C.

Scale 1" = 100' June 1967

DALTON & NEVES, ENGINEERS

23701  
TTT-1 300 MAR 11 1968  
APPROVED BY PLANNING & ZONING COM. AUG 1 1967  
**FINAL PLAN APPROVED**  
GREENVILLE CITY PLANNING & ZONING COMMISSION  
DATE 3-7-1968 BY *[Signature]*  
SECRETARY OF COMMISSION

Iron Pins All Corners  
F. B. 375

23701 Filed This 4th day of March 1968  
And Recorded in Vol. TTT Page 14224  
*[Signature]*  
Register of Deeds Greenville County, S. C.