


FILED
 GREENVILLE GO. S. C.
 JUN 13 4 24 PM 1968
 OLIVER FARRINGTON
 REGISTERED M.C.

LEGEND

- WATER MANHOLE
- CATCH BASIN
- ◇ TRANS. VAULT
- SEWER MANHOLE
- FIRE HYDRANT
- LIGHT POLE
- GAS VALVE
- TRANSFORMER

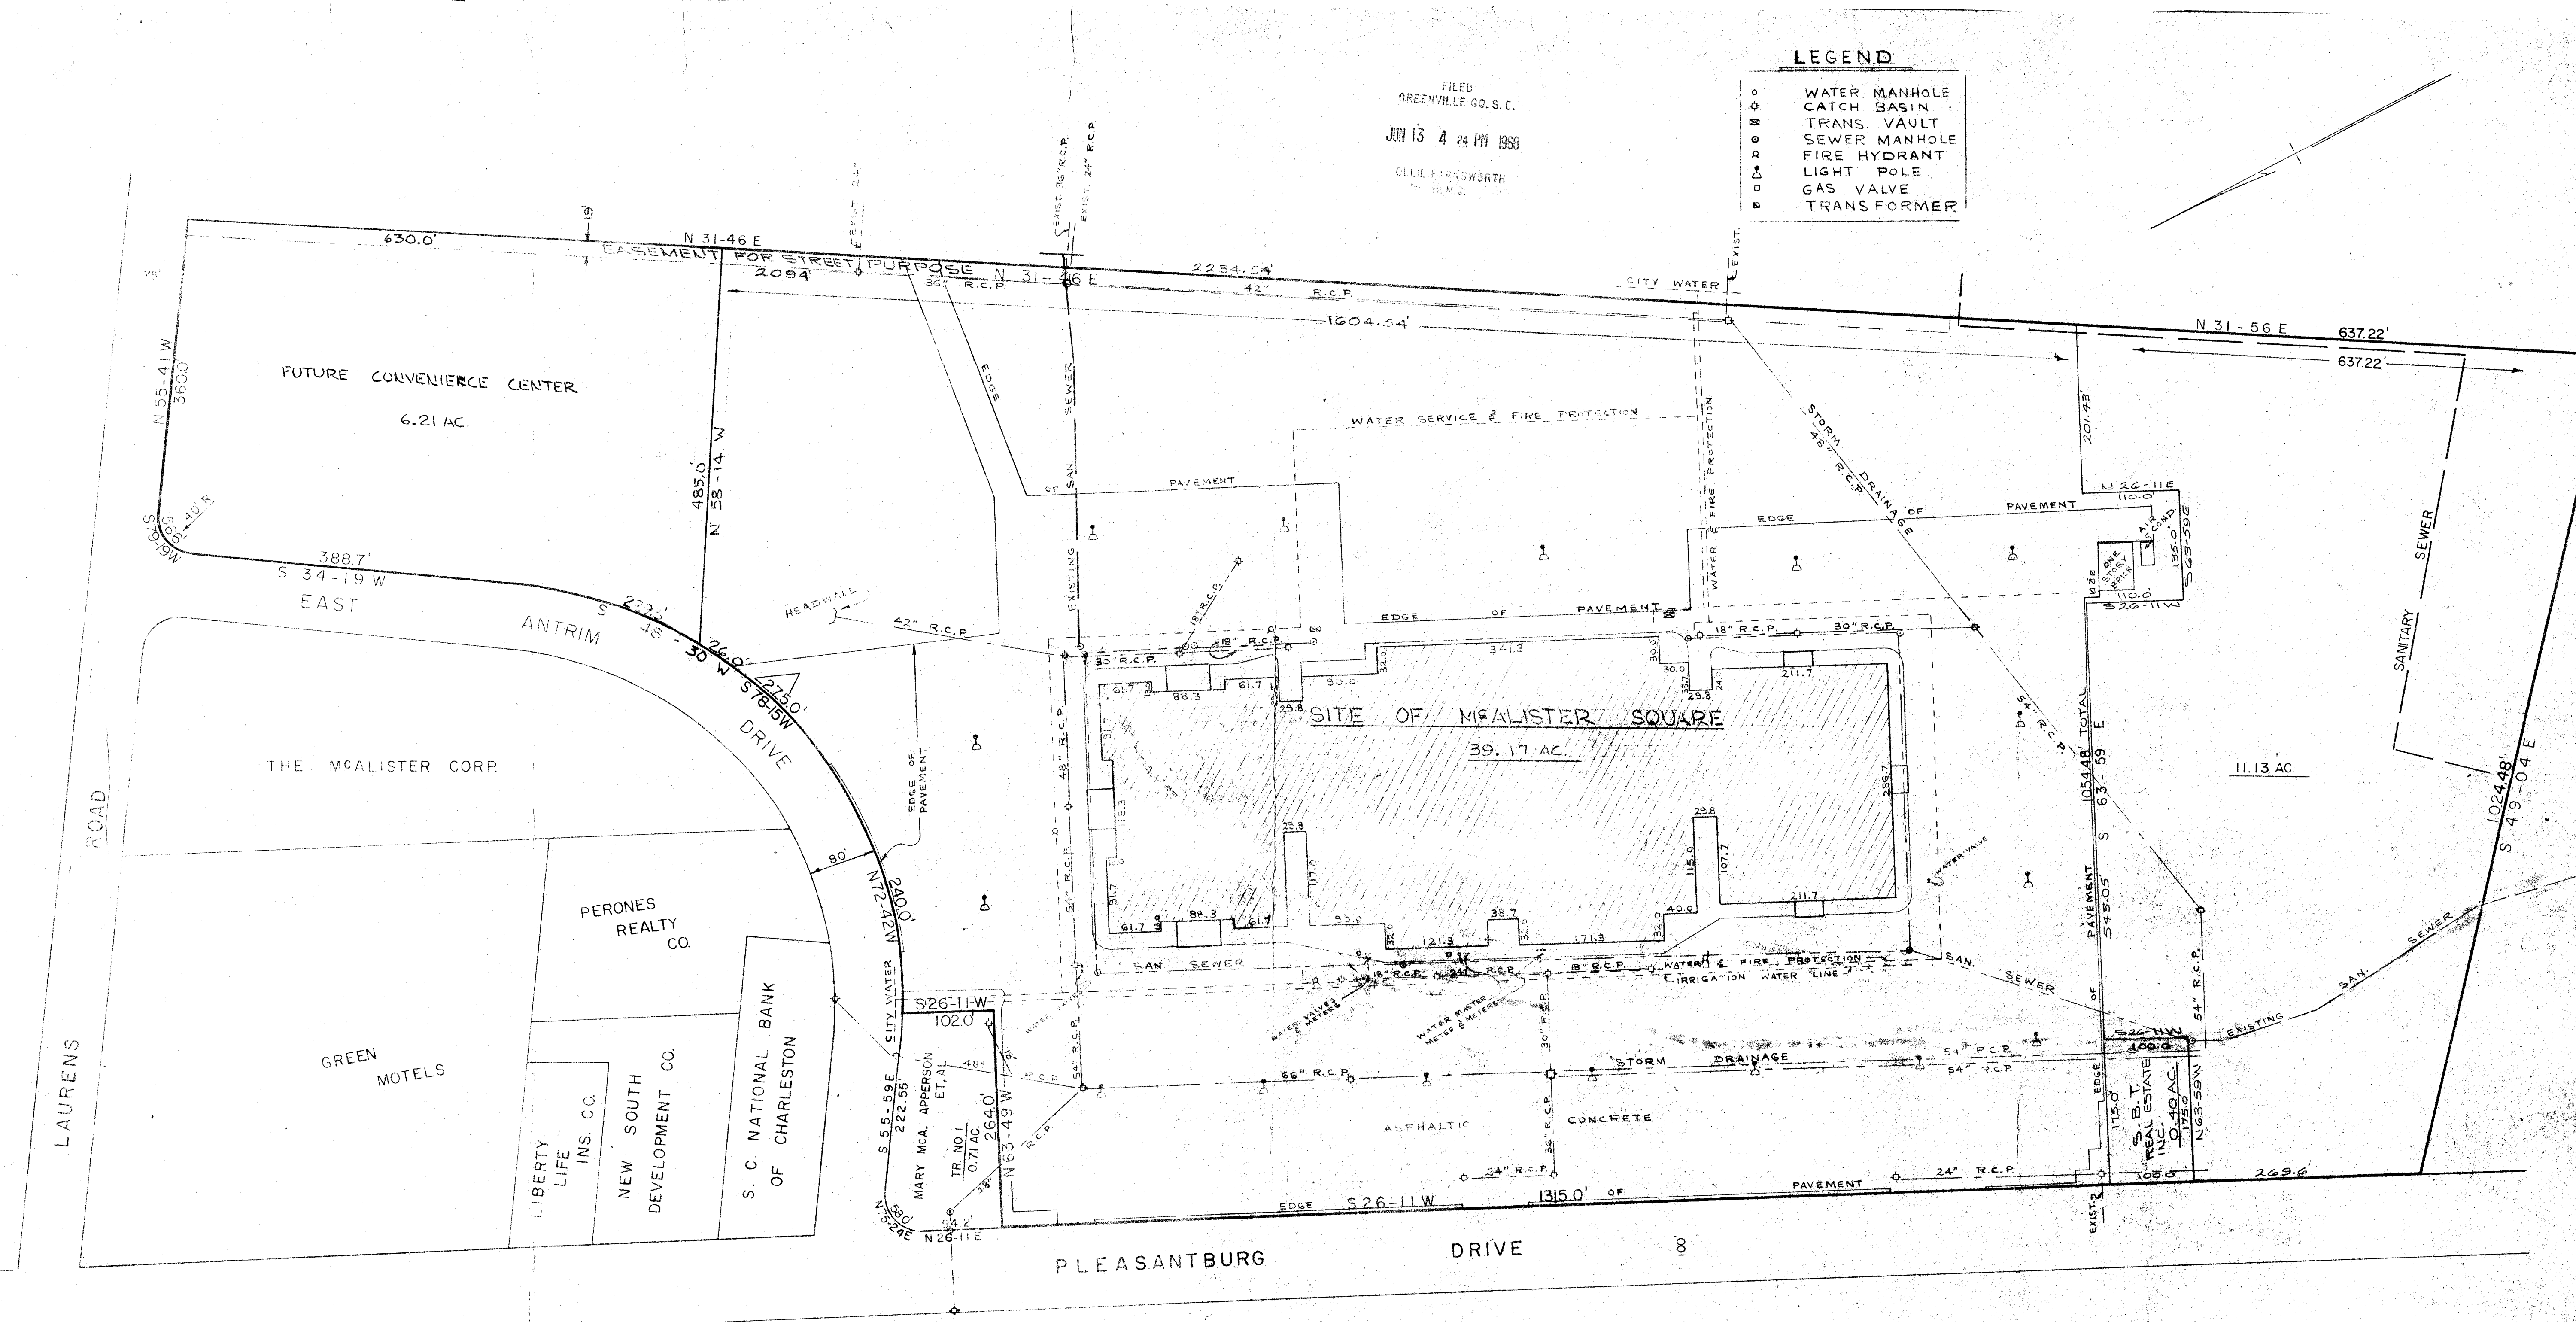

32211

TTT-21
 \$3.00

JUN 13 1968

I CERTIFY THAT THE ABOVE
 SURVEY IS CORRECT
 AS CHECKED BY ENCL #262
 O.F.C.

PROPERTY OF
 MCALISTER DEVELOPMENT CO.
 GREENVILLE, S. C.

SCALE 1" = 100'
 NOV. 16, 1965 - REV. 3-20-68
 REV. MARCH 2, 1967 - REV. 4-1-68
 REV. MAY 23, 1967 - REV. 5-7-68
 REV. AUGUST 3, 1967
 PIEDMONT ENGINEERS & ARCHITECTS
 GREENVILLE, S. C.

#32211 Filed This 13 day of June 1968
 And Recorded in Vol. III Page 221 at 4:24 P.M.
 Oliver Farrington
 Register Merce Conveyances Greenville County, S. C.