


Plat Book-TTT-Page 39

#2586 Filed This 7 day of Oct 1968
 And Recorded in Vol. TTT Page 39 at 3:27 PM
 Ollie T. ...
 Register Meas. Conveyance Greenville County, S. C.

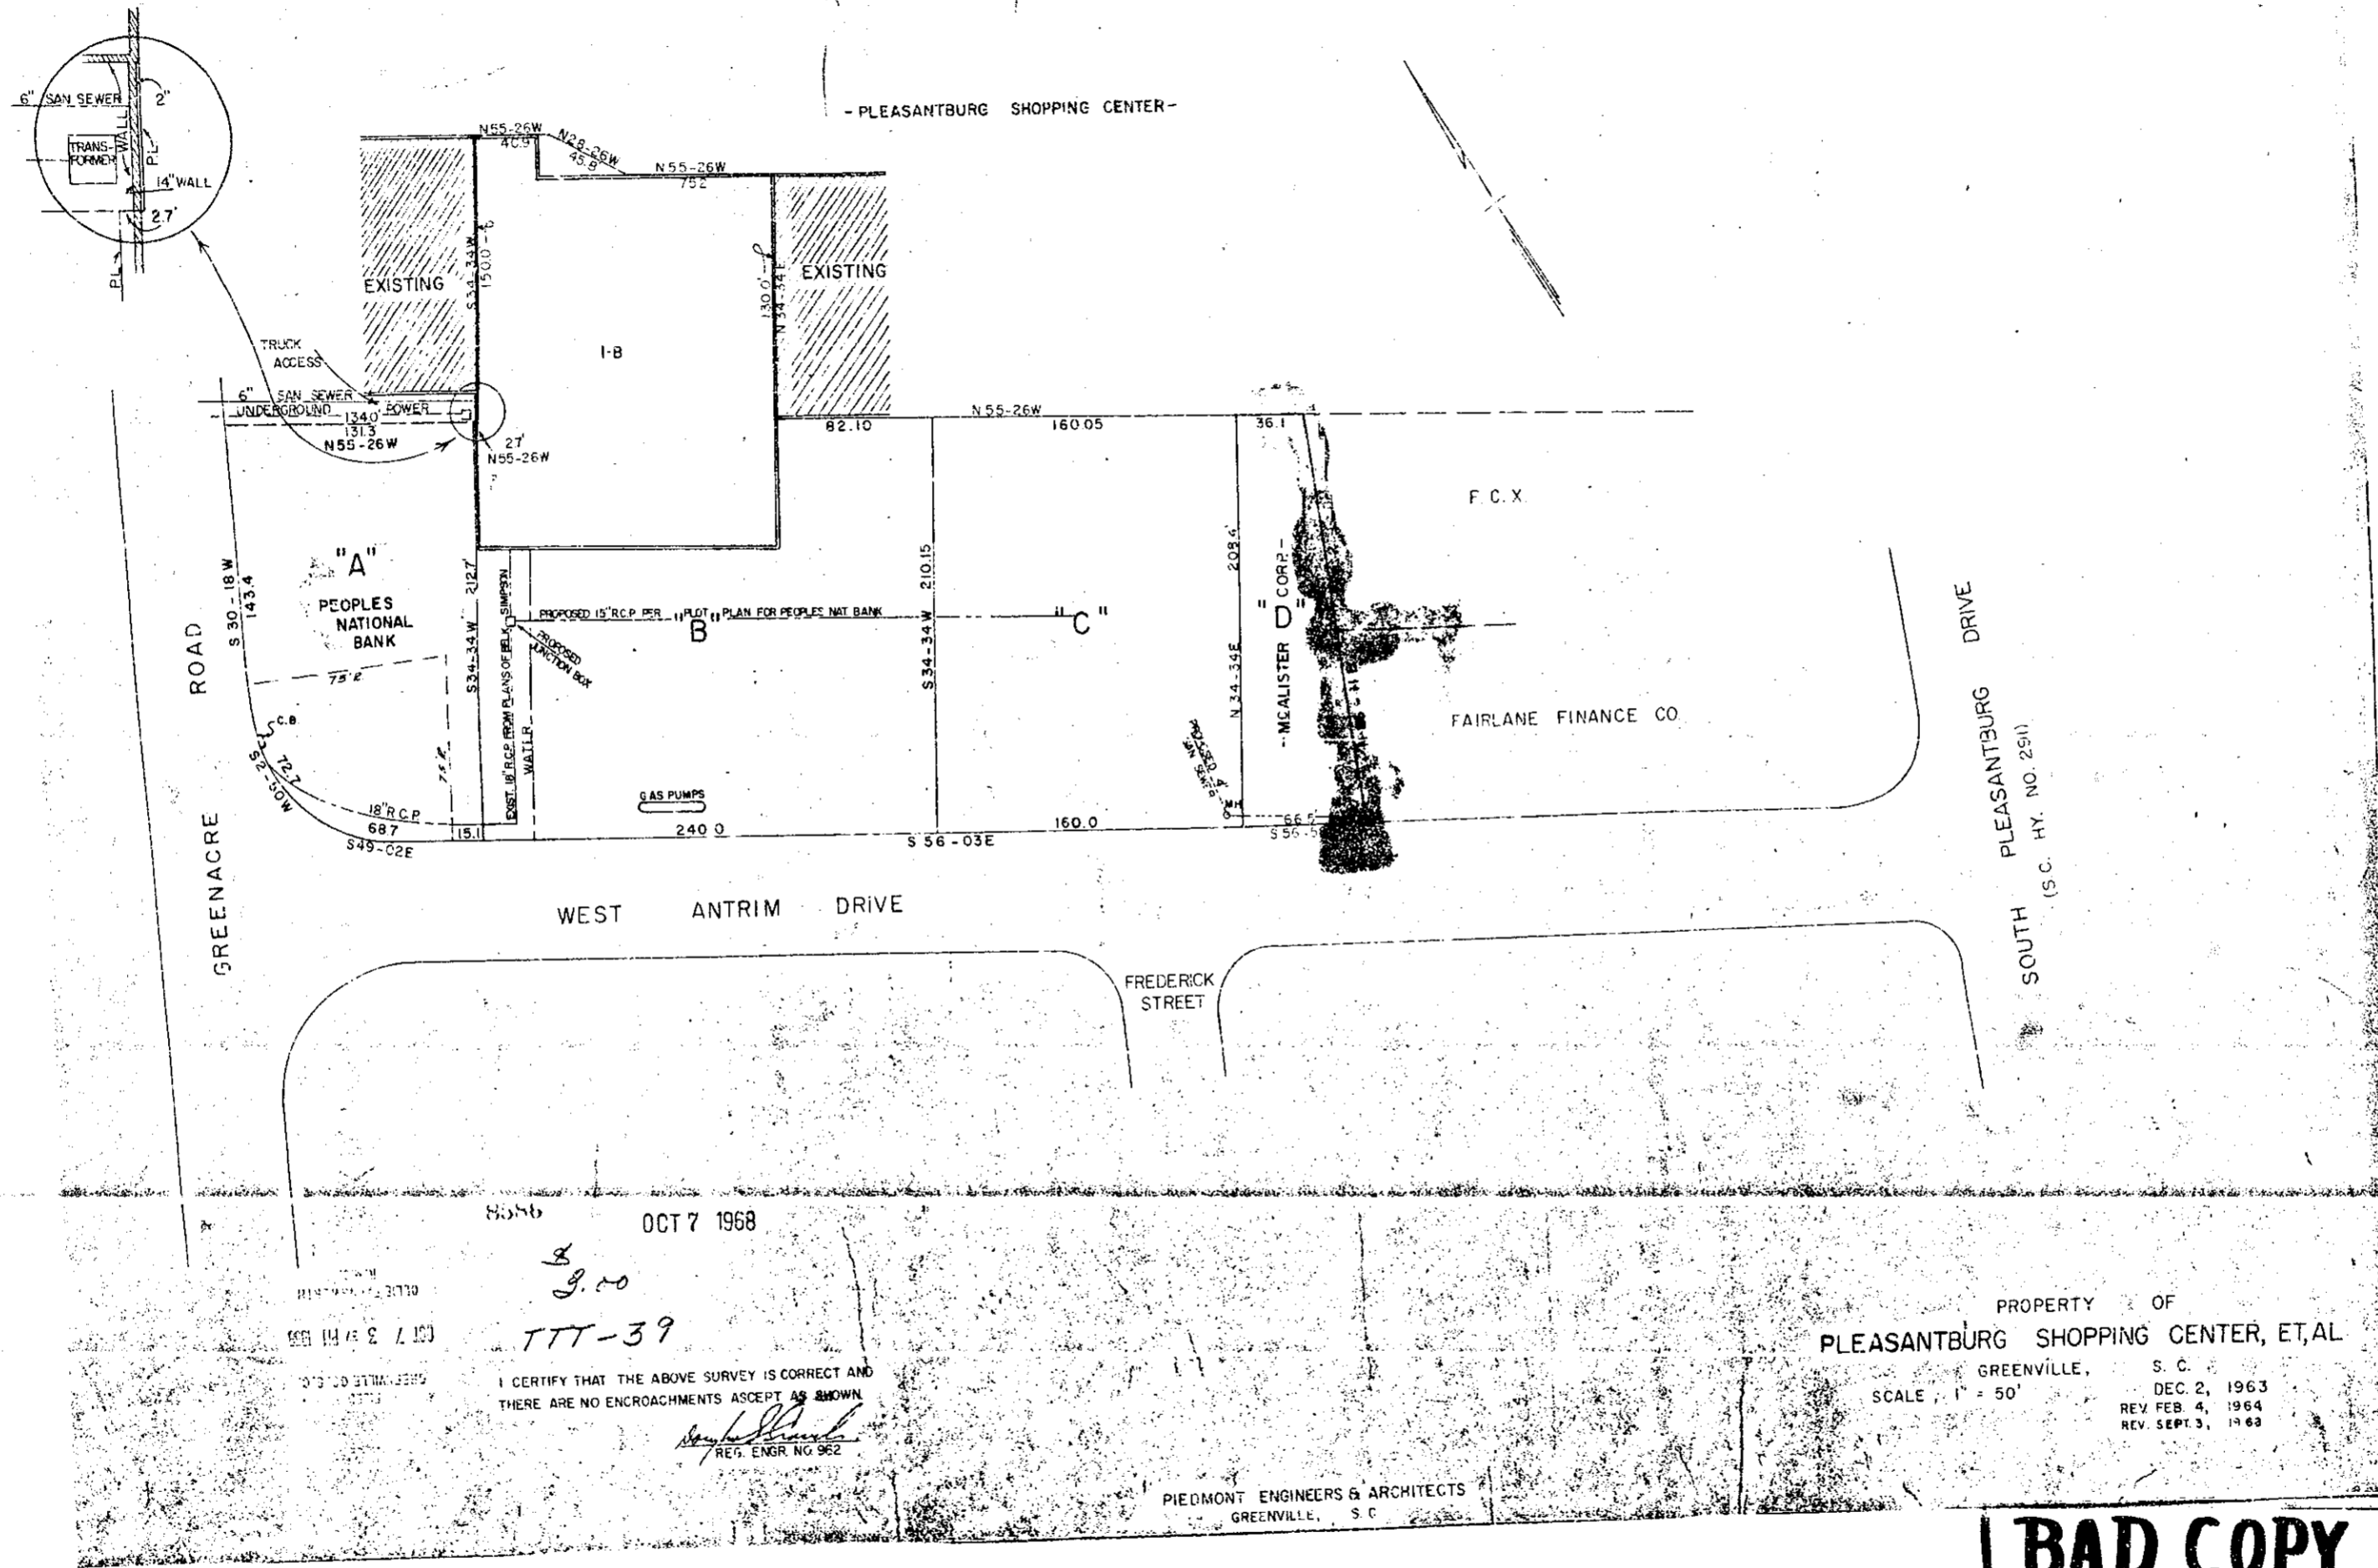

8586 OCT 7 1968

TTT-39

I CERTIFY THAT THE ABOVE SURVEY IS CORRECT AND THERE ARE NO ENCROACHMENTS AS SHOWN

[Signature]
 REG. ENGR. NO. 962

PIEDMONT ENGINEERS & ARCHITECTS
 GREENVILLE, S. C.

PROPERTY OF
 PLEASANTBURG SHOPPING CENTER, ET AL

GREENVILLE, S. C.
 DEC. 2, 1963
 REV. FEB. 4, 1964
 REV. SEPT. 3, 1963

BAD COPY

