

PROPERTY CONVEYANCES TO


## ROCK SPRING BAPTIST CHURCH

GLASSY MTN. TOWNSHIP - GREENVILLE COUNTY - S. CAR.

SCALE: 1 INCH = 60 FEET



FILED  
GREENVILLE COUNTY  
DEC 30 10 39 AM 1968  
OLIVER W. WORTH  
S.M.D.

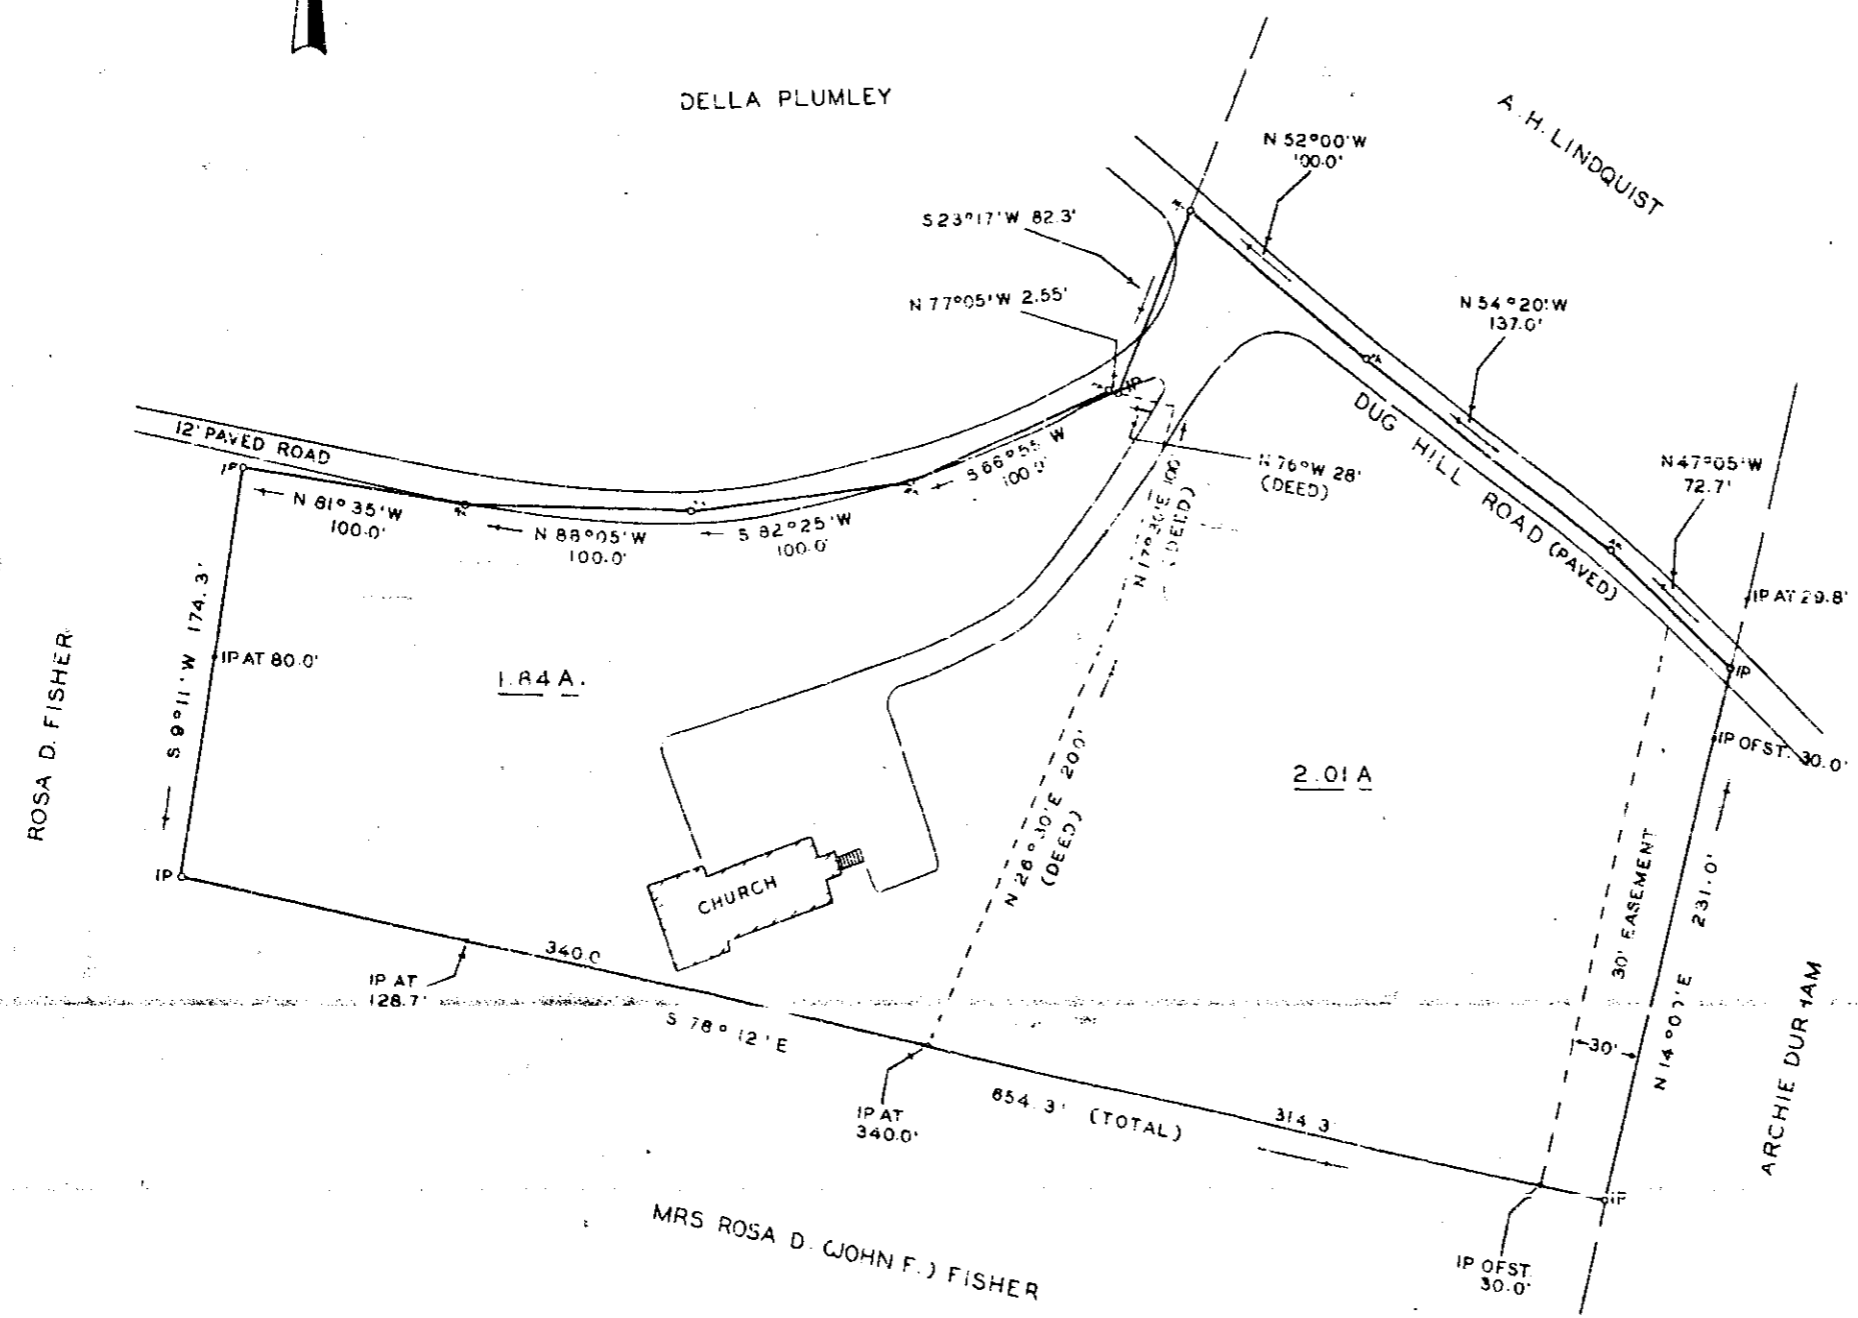

TOTAL AREA = 3.85 ACRES

#15477 Filed This 30 day of Dec. 1968  
And Recorded in Vol. TTT, Page 51 at 11:32 A.M.  
Oliver W. Worth  
Register-Means Commissioner of Greenville County, S. C.

15477  
TTT-51  
1.5

OFFICE OF  
H. B. FRANKENFIELD, JR.  
FOREST ENGR & SURVEYOR  
TRYON-N. C. - NOV. 14, 1968

