


Plat Book-III-Page 53

413890 Filed This 9 day of Dec 1968
And Recorded in Vol. III Page 53 at 8:30 AM
Register of Deeds, Greenville County, S. C.

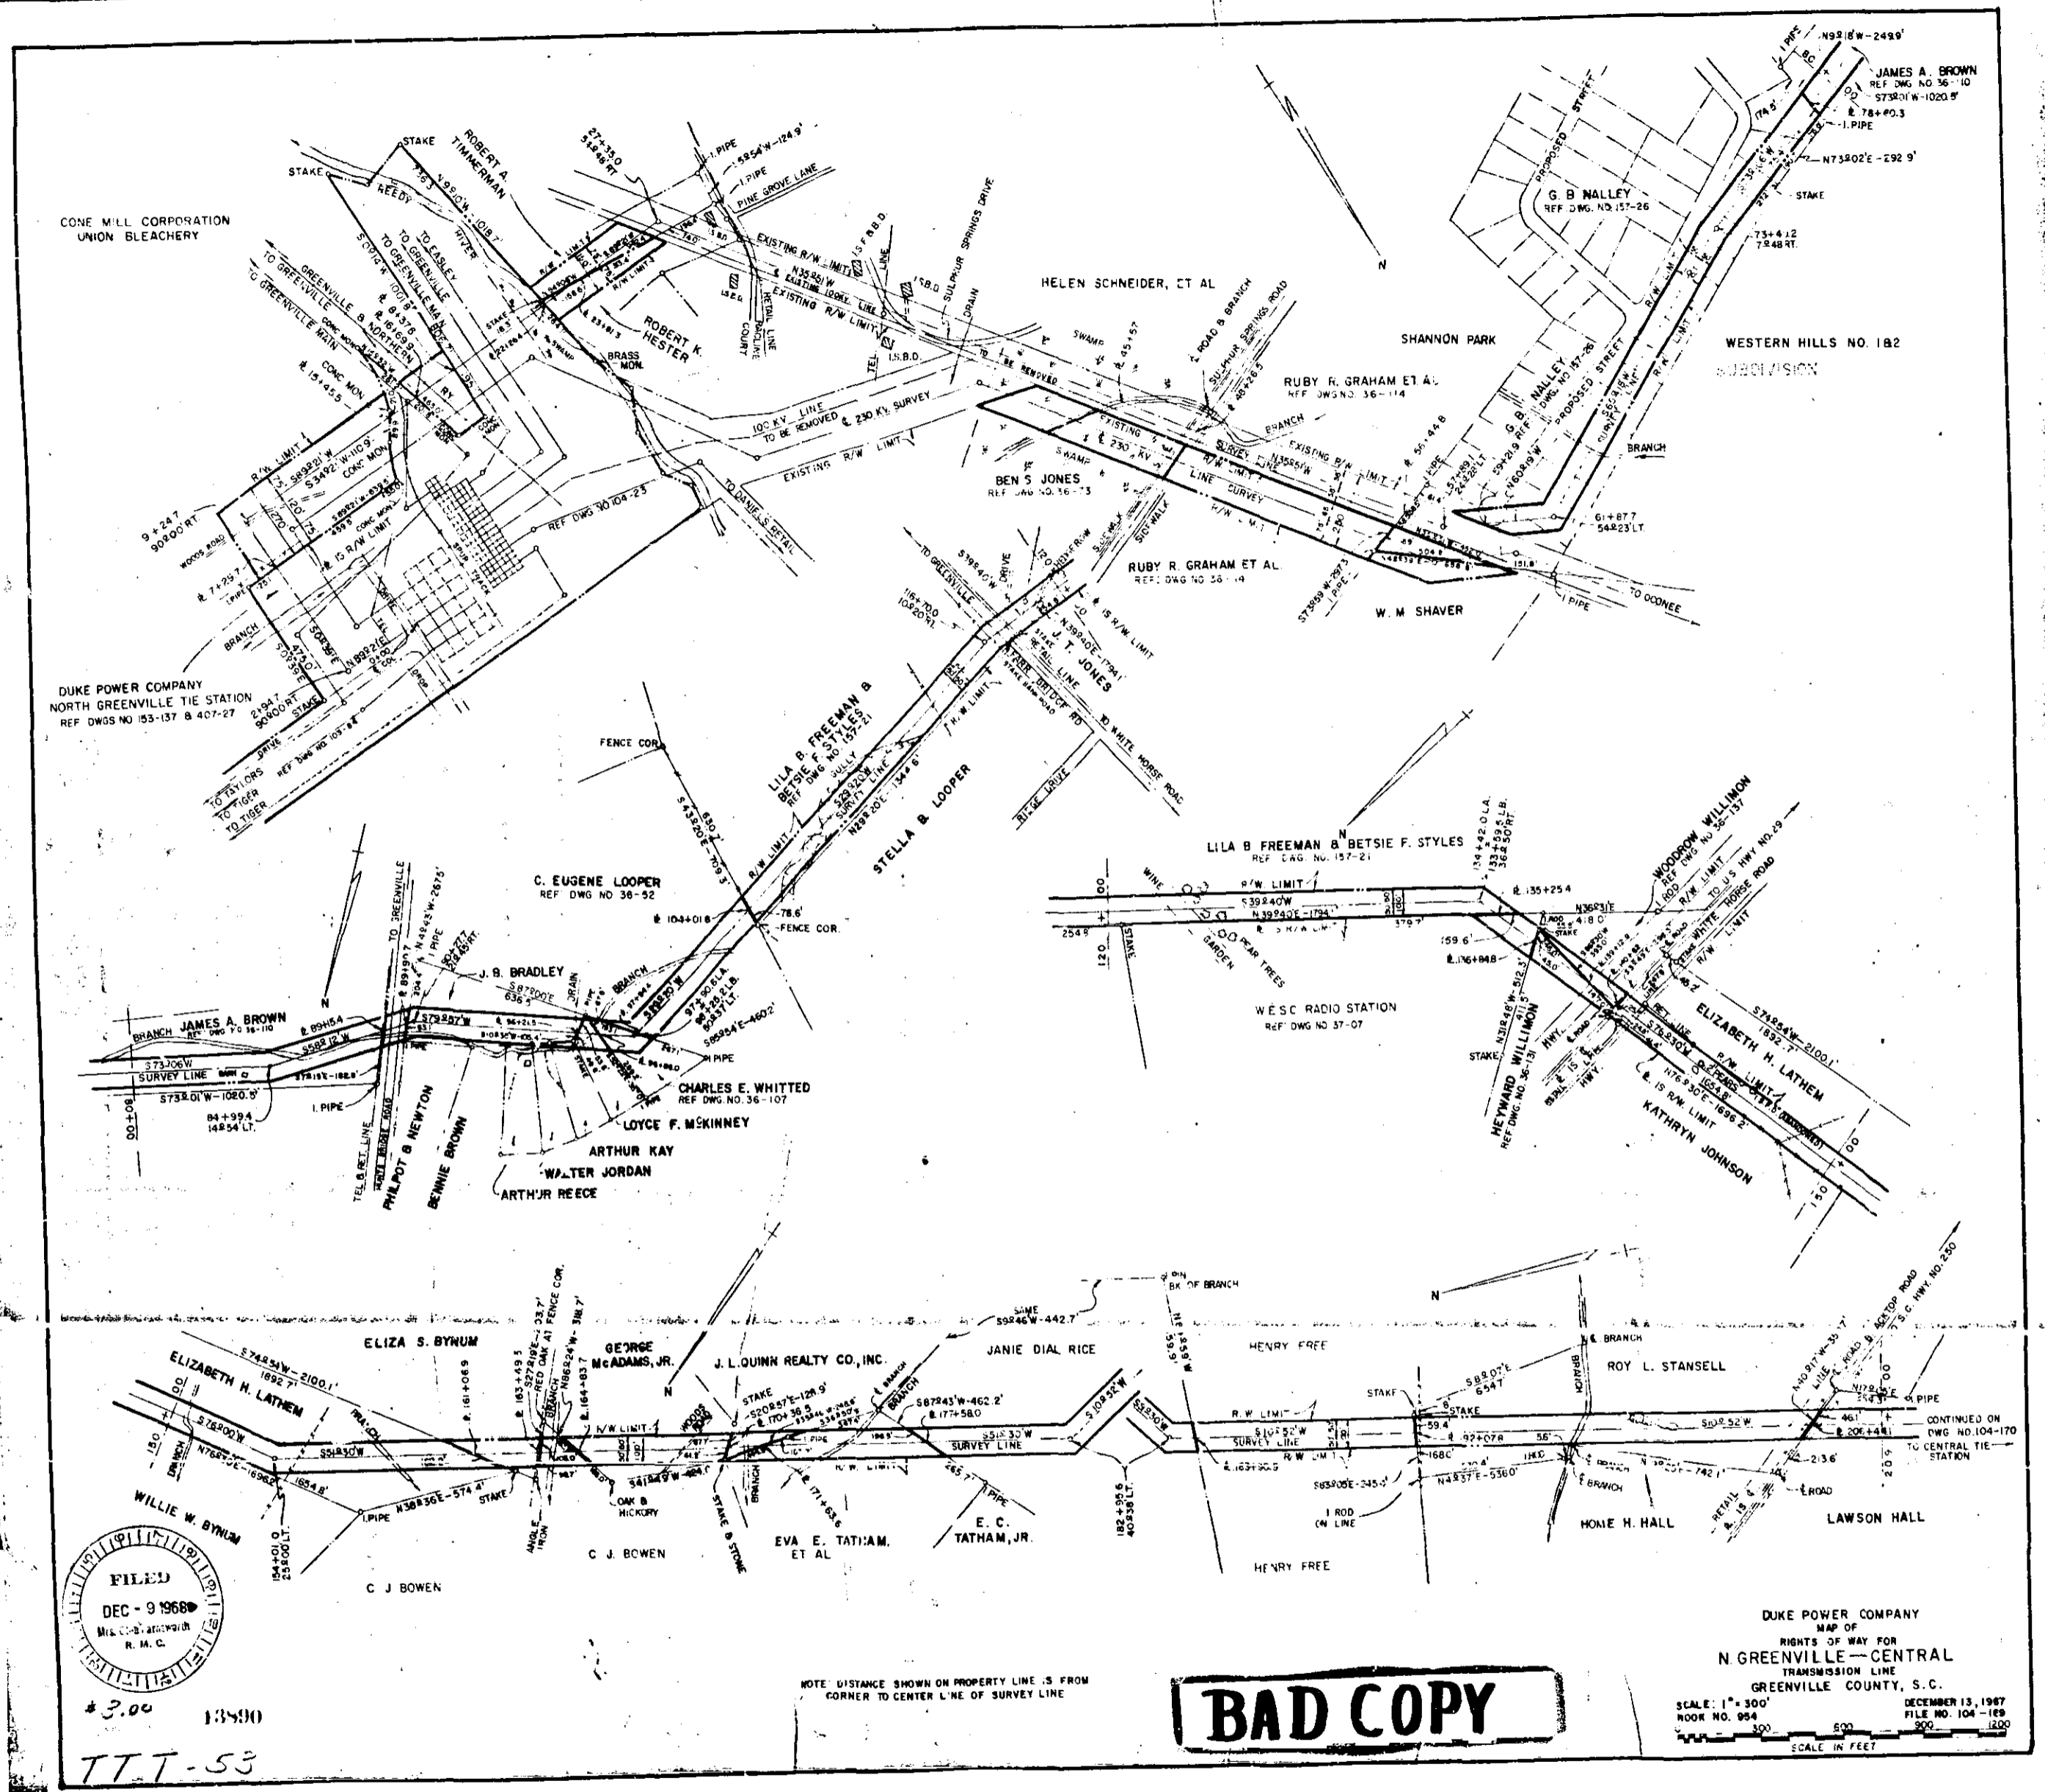

FILED
DEC - 9 1968
W. H. C.

*3.00 13890
TTT-53

NOTE: DISTANCE SHOWN ON PROPERTY LINE IS FROM CORNER TO CENTER LINE OF SURVEY LINE

BAD COPY

DUKE POWER COMPANY
MAP OF
RIGHTS OF WAY FOR
N GREENVILLE - CENTRAL
TRANSMISSION LINE
GREENVILLE COUNTY, S. C.
SCALE: 1" = 300'
NOOR NO. 954
DECEMBER 13, 1967
FILE NO. 104-169
SCALE IN FEET

