


429860 Filed This 13 day of June 1962
And Recorded in Vol. 117, Page 161 of 21.8
Oliver J. Jamison
Register-Memo Conveyance Greenville County, S. C.

Plat Book-TTT-Page 101

THIS PLAT CONTINUED
FROM PAGE 99

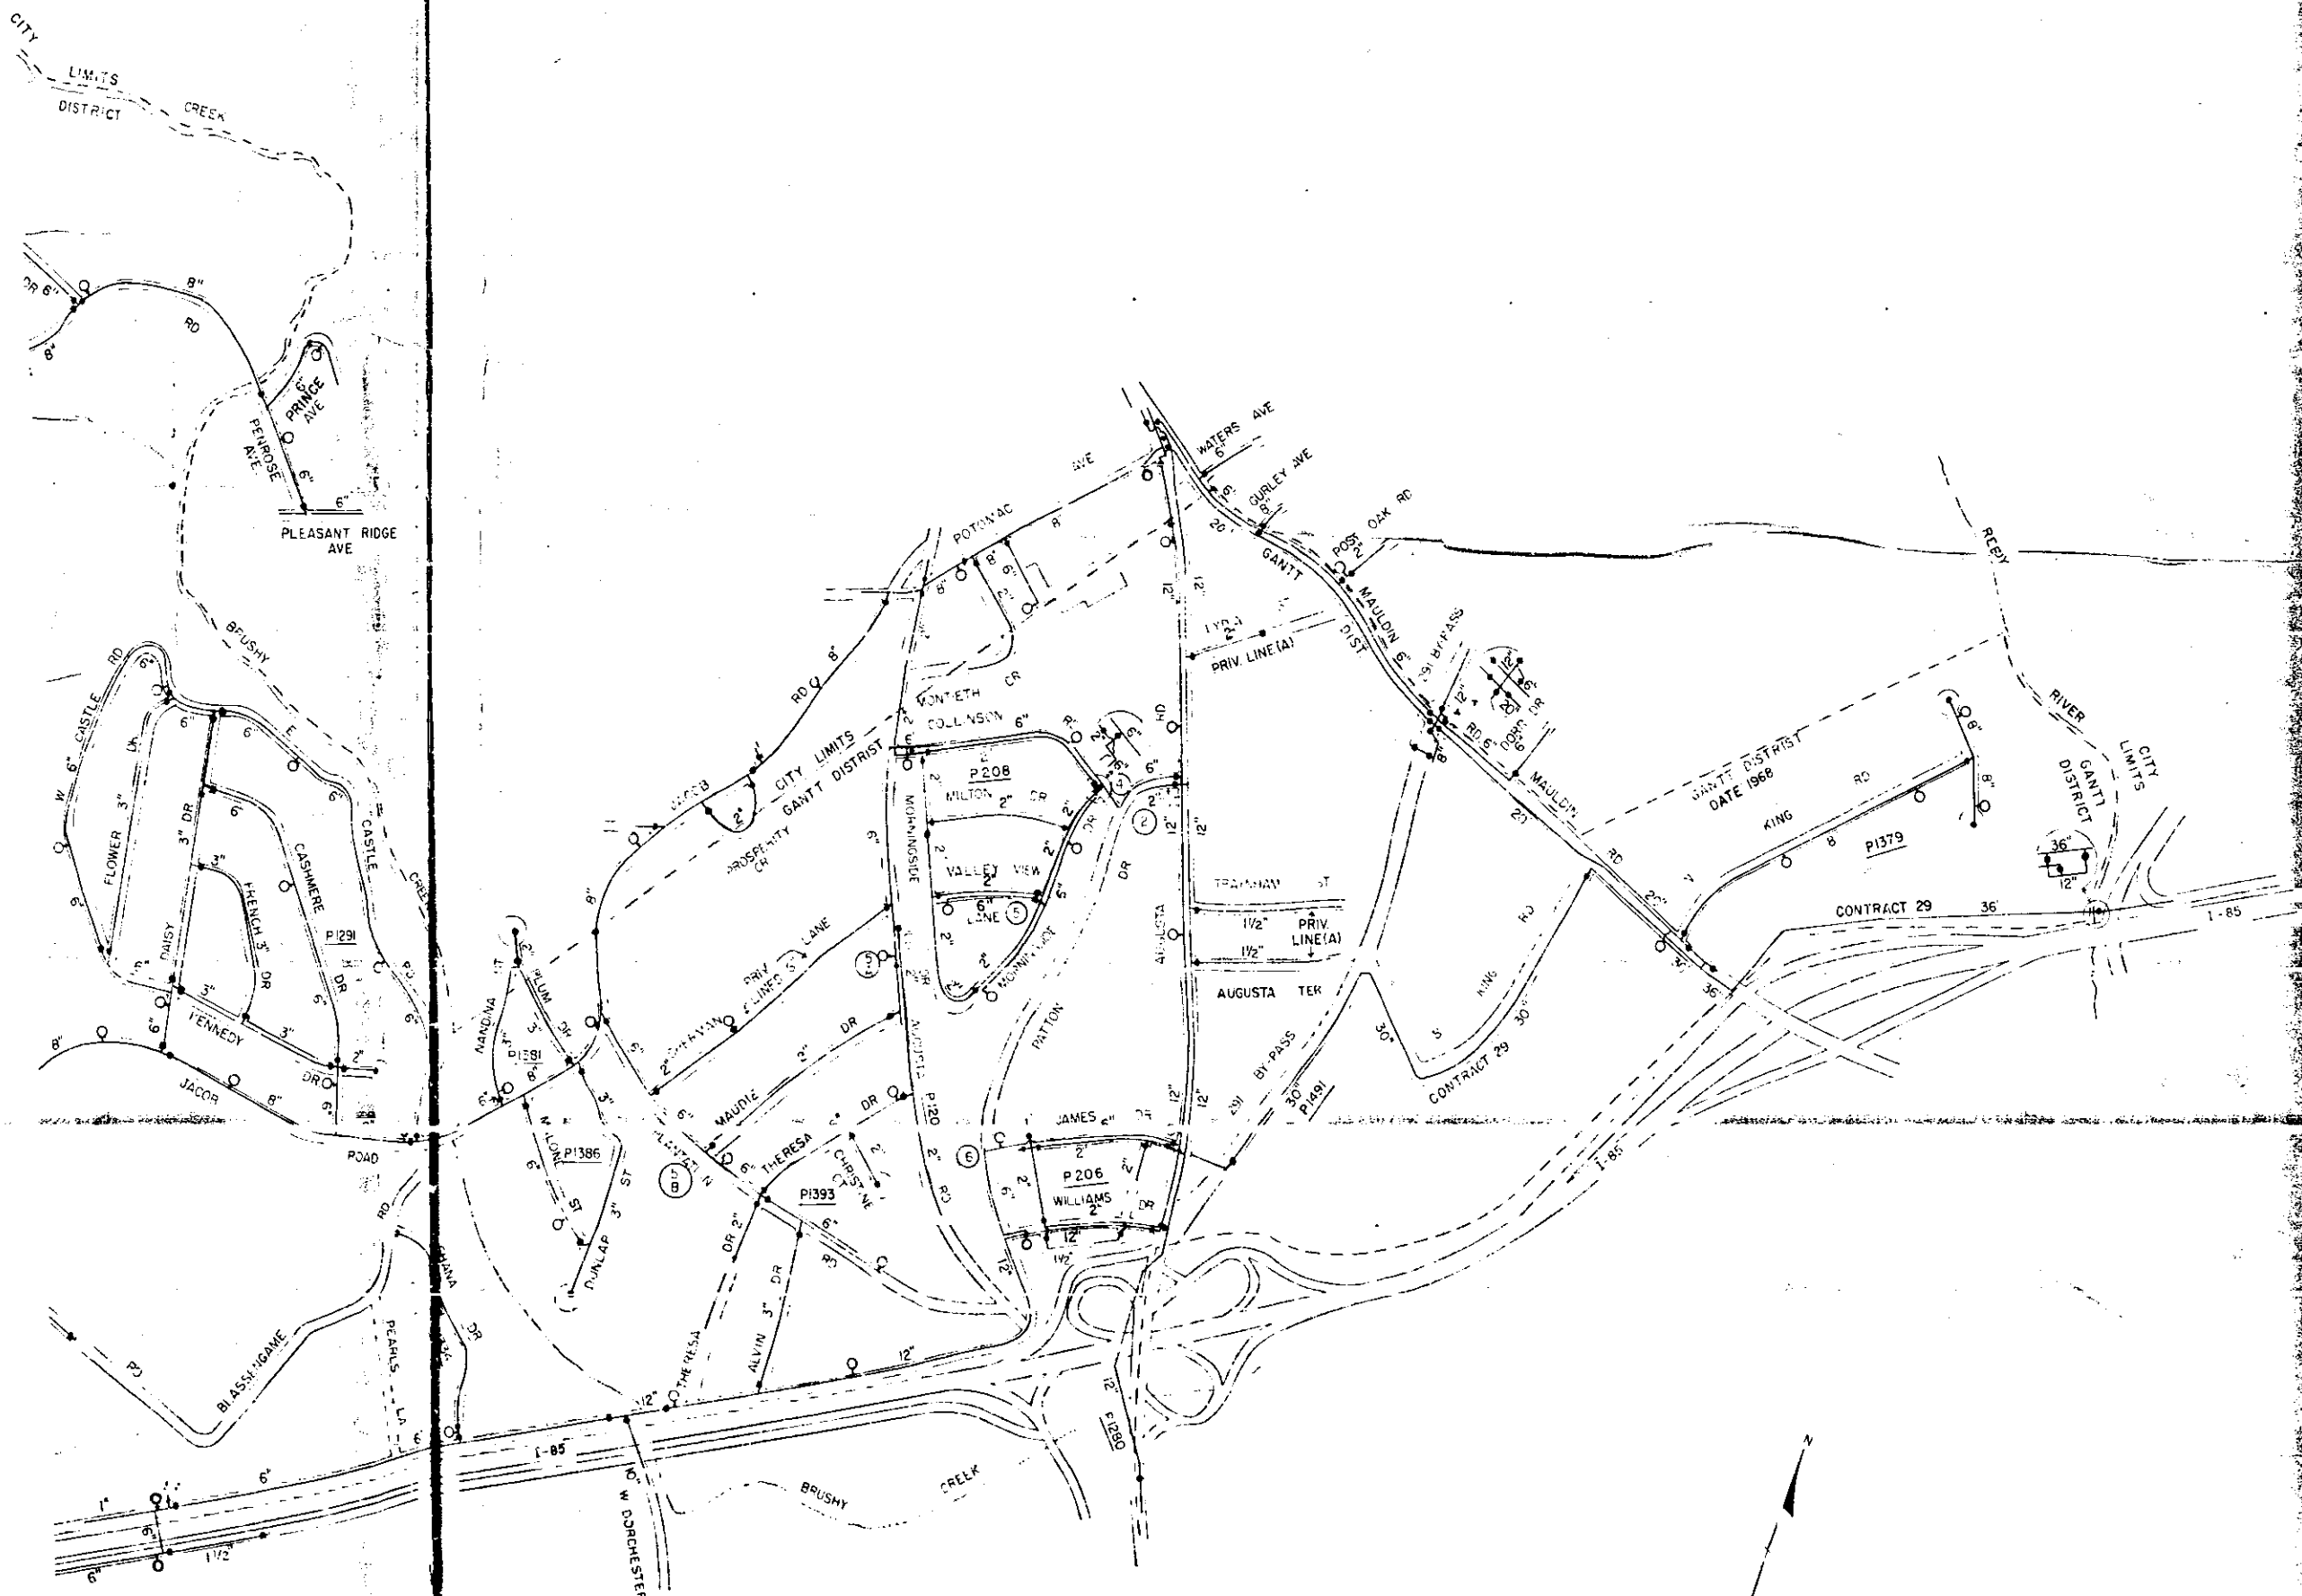

TTT 79 + 101

20960

GANTT	
DISTRIBUTION SYSTEM	
GREENVILLE WATER WORKS	
DATE 5-21-68	DRAWN BY R.F.M.
SCALE 1" = 400'	CHECKED BY

