



FILED
GREENVILLE, S. C.
Apr 20 10 58 AM '73
DONNIE S. TANKERSLEY
R.H.C.

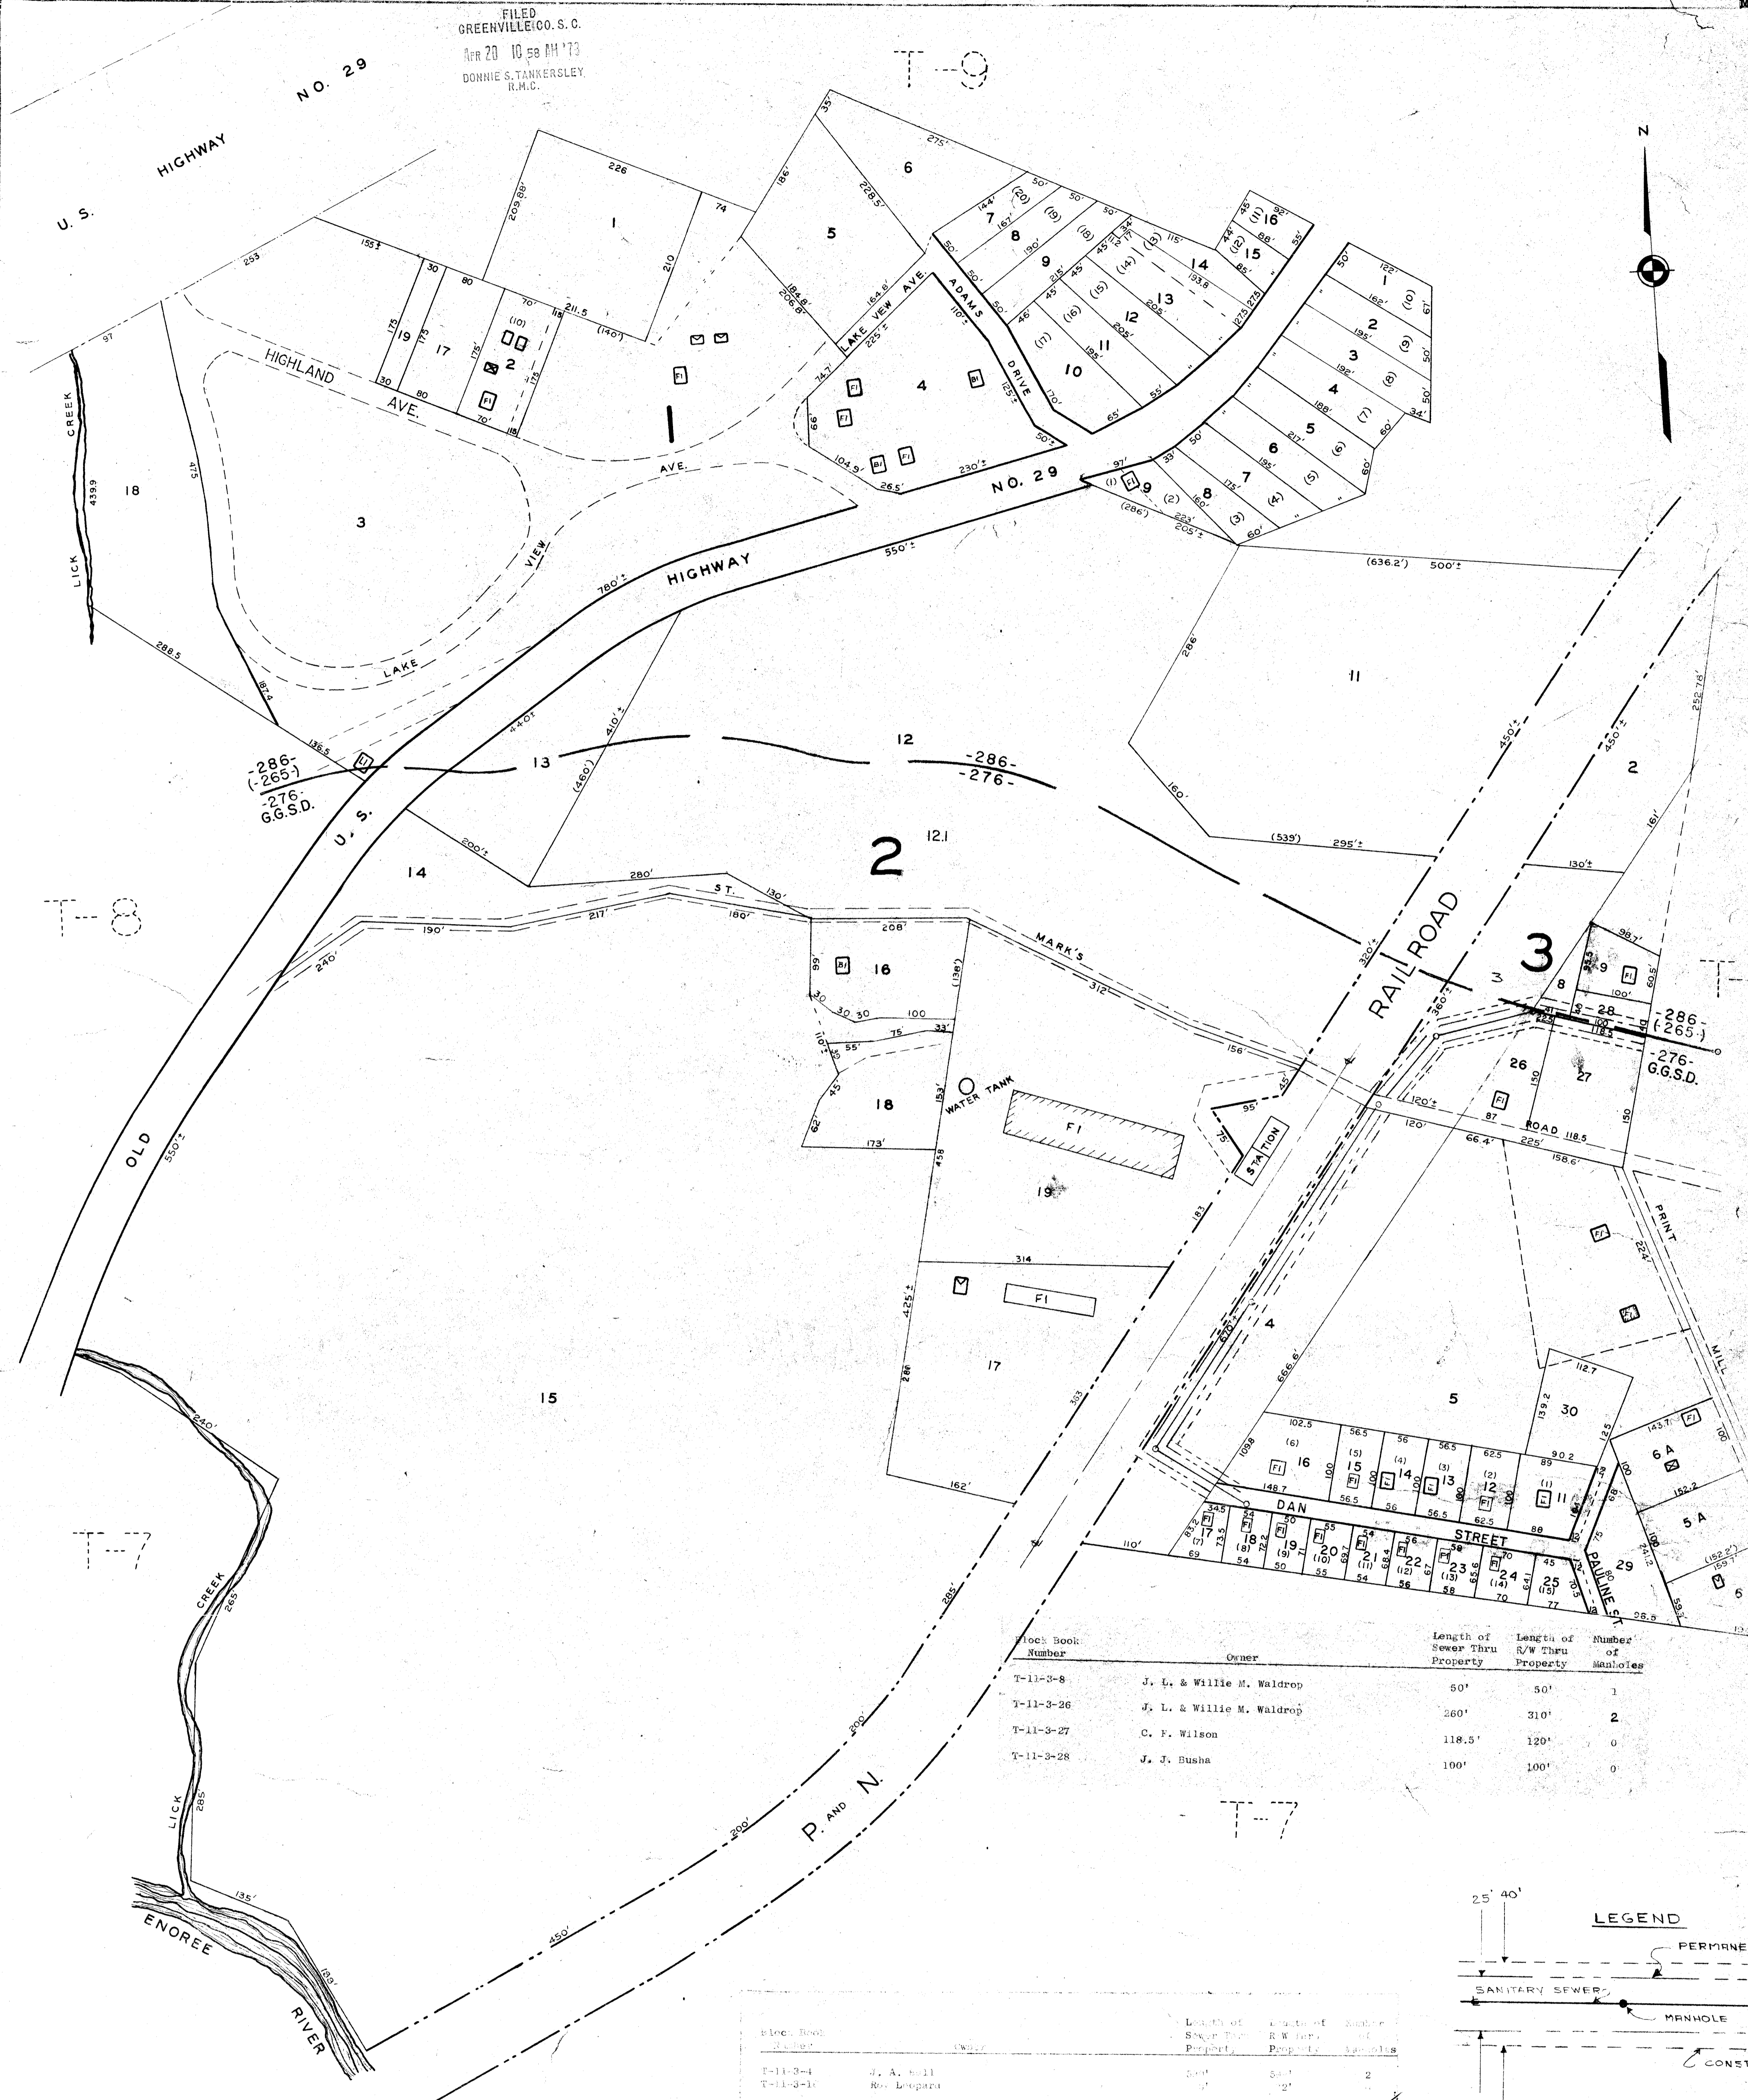

Loc. Book Number	Owner	Length of Sewer Thru Property	Length of S/W Thru Property	Number of Manholes
T-11-3-8	J. L. & Willie M. Waldrop	50'	50'	1
T-11-3-26	J. L. & Willie M. Waldrop	260'	310'	2
T-11-3-27	C. F. Wilson	118.5'	120'	0
T-11-3-28	J. J. Busha	100'	100'	0

Line Book Number	Owner	Length of Sewer Thru Property	Length of S/W Thru Property	Number of Manholes
T-11-3-4	J. A. Hill	50'	50'	2
T-11-3-10	Rob. Longoria	50'	50'	2

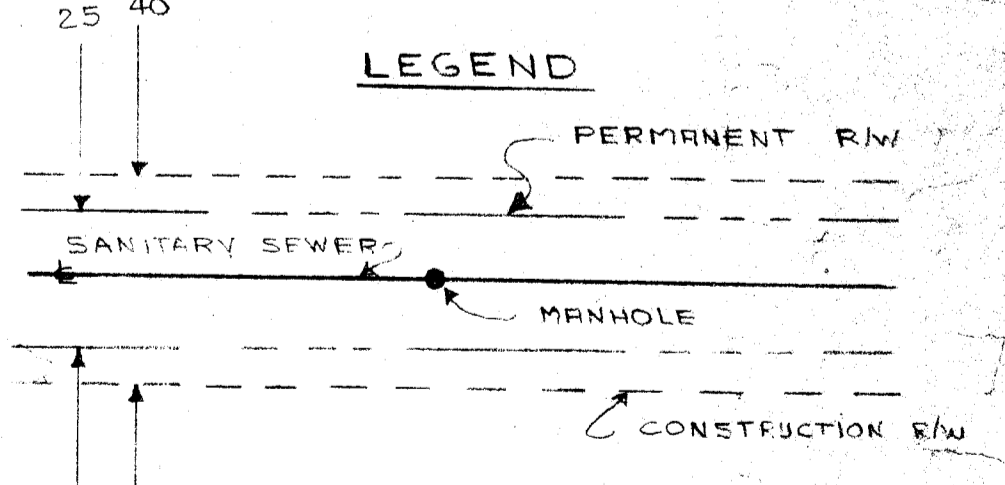

TTT-132
29905-A
APR 20 1973
Jaylora Lewis and Fire District Commission

GREATER GREENVILLE DISTRICT
GREENVILLE, S. C.

TAX DISTRICT: 286
MAP NUMBER: 276

T-11

SCALE 1" = 100'