



Plat Book-WWW-Page 42

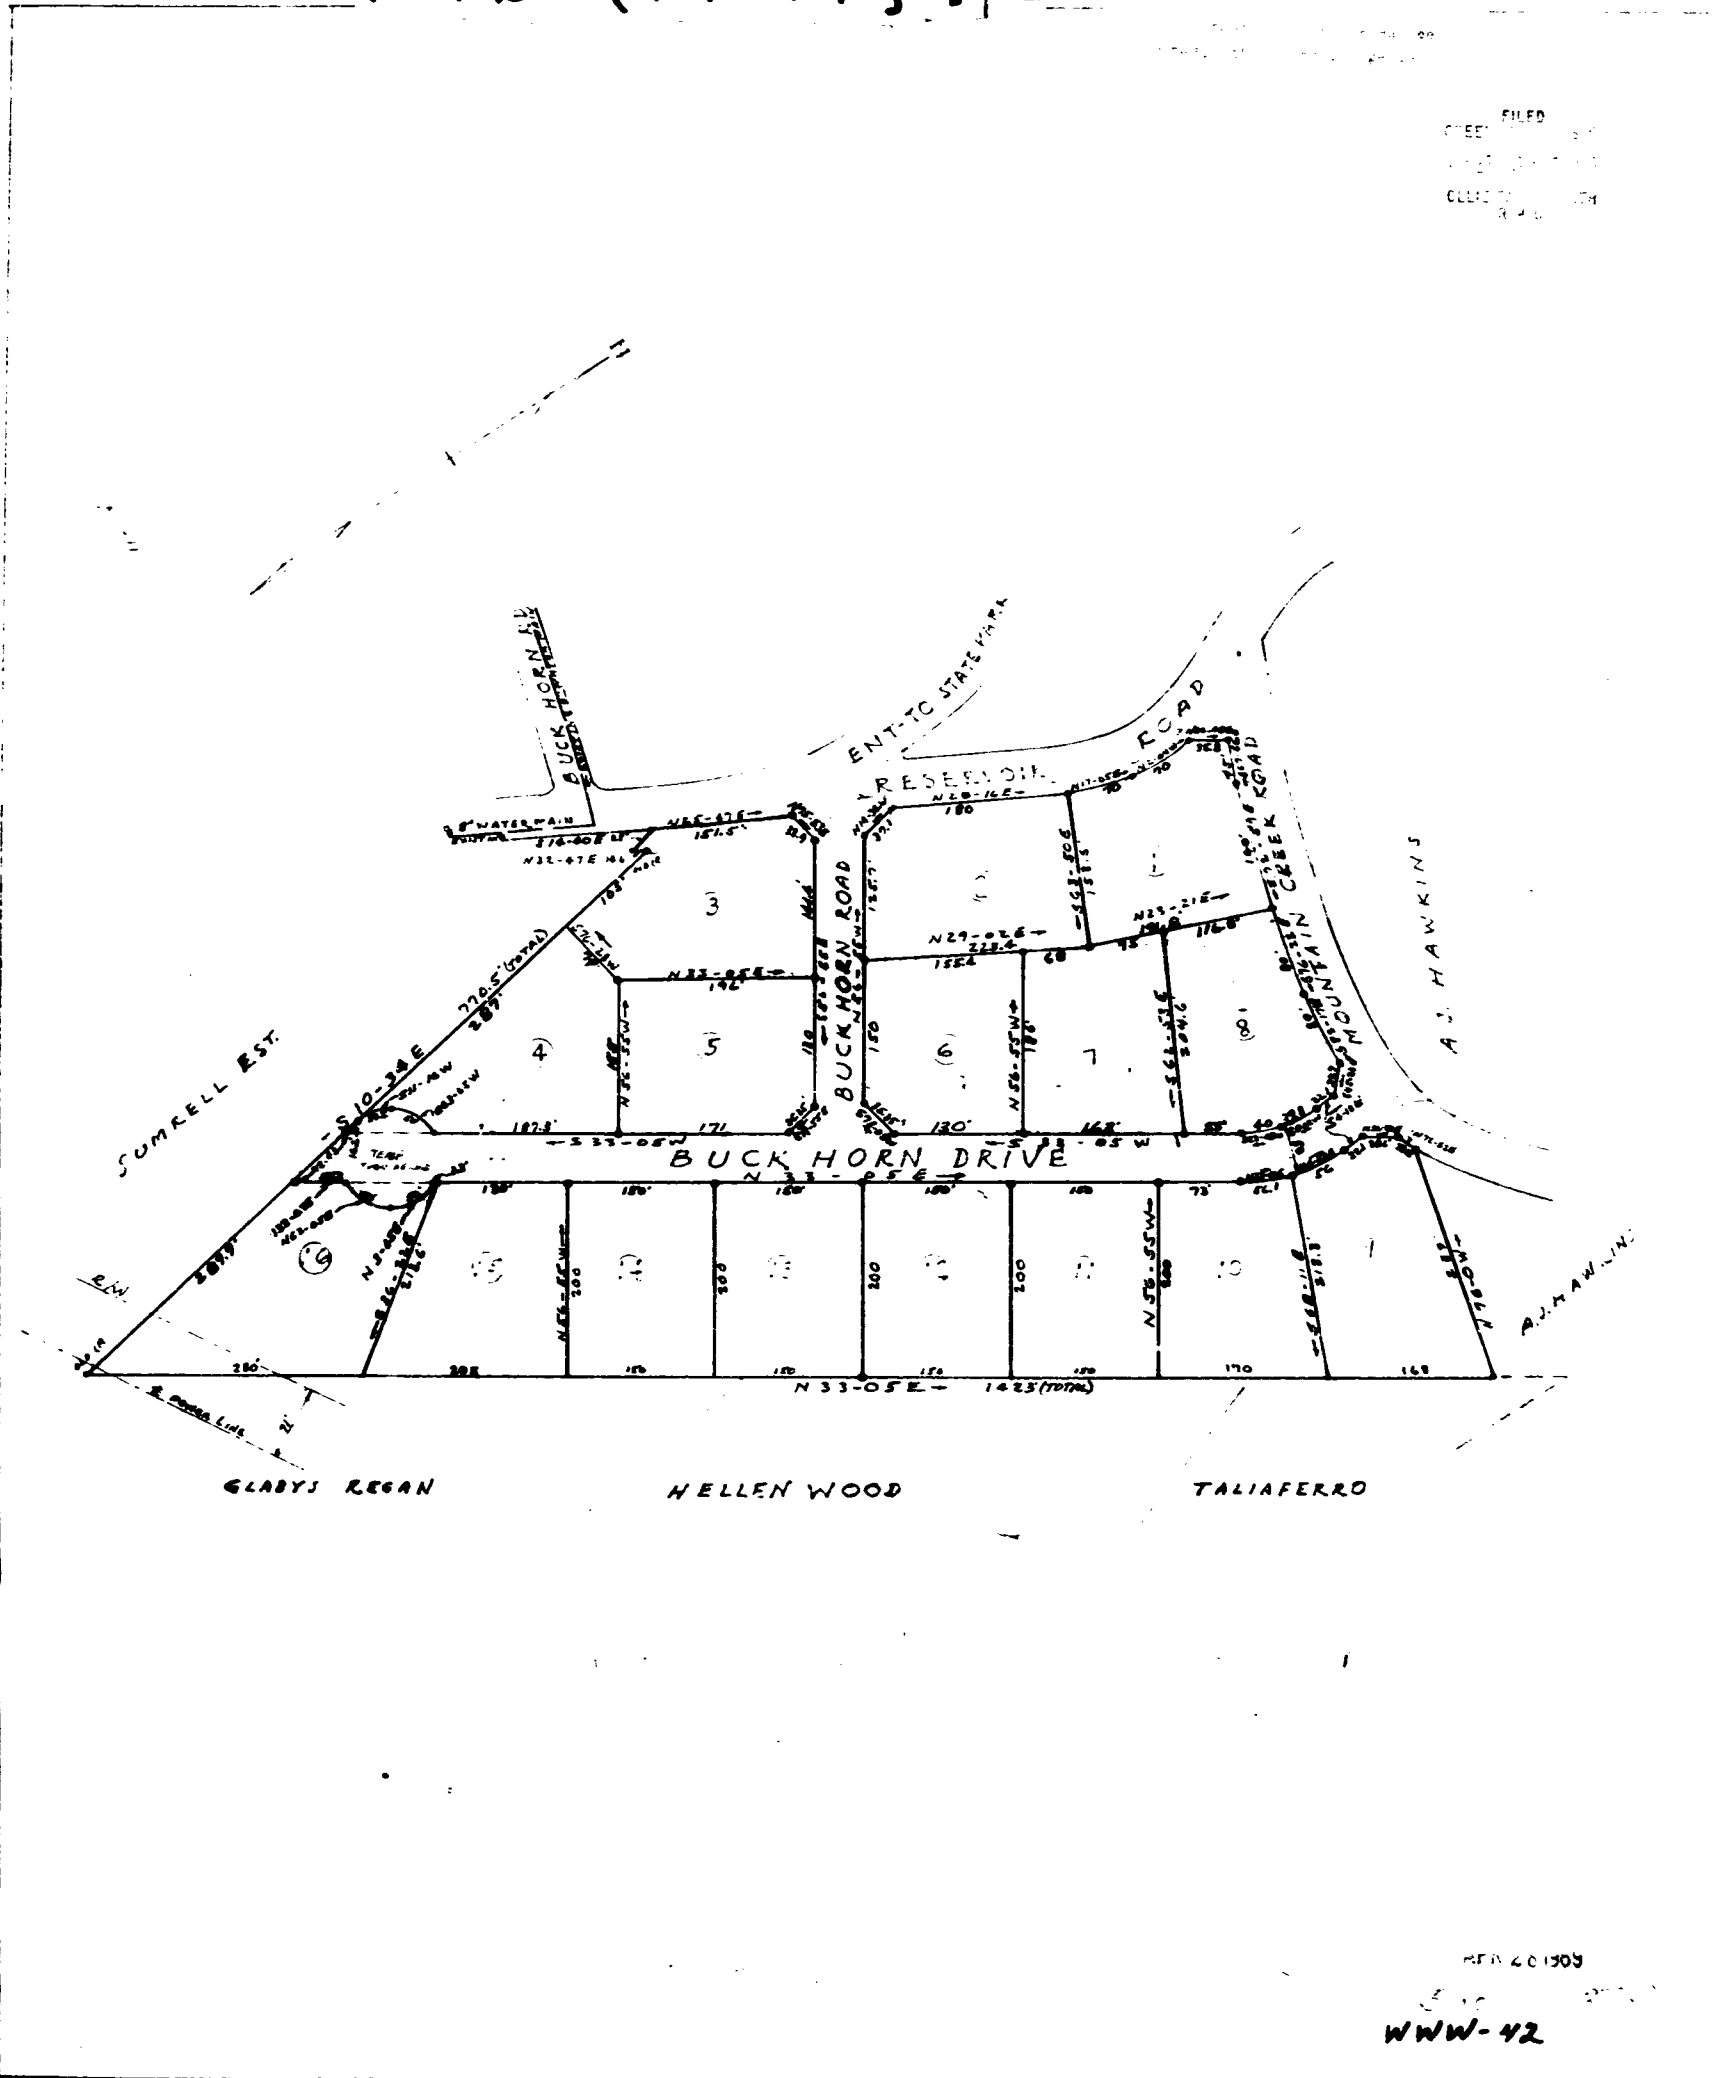

FILED
 CREEK
 CREEK
 CREEK

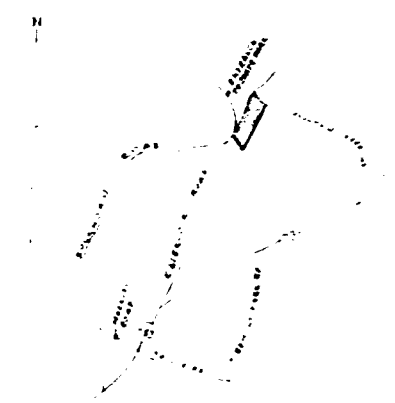

LOCATION MAP

CERTIFICATE OF OWNERSHIP AND LOCATION

458 J.H. Morgan

CERTIFICATE OF ACCURACY

4/25/69 H.C. Clark for 2589

CERTIFICATE OF APPROVAL FOR RECORDING

4/25/69 *Paul G. Whitcomb*
 Register of Deeds
 25759 Filed This 28 day of Apr 1969
 And Recorded in Volume 42, Page 312
Oliver Starnesworth
 Register of Deeds

PARKSIDE ACRES

J.H. MORGAN OWNER
 CAMPBELL SURVEYORS

No OF ACRES 18.96 MILES OF ROAD 0.268
 No OF LOTS 16 DATE JUNE 1968
 ERROR OF CLOSURE 1/5500'

SCALE 1" = 100'

WWW-42