


For Right of Way Deed in connection with this Plat See Deed Book 455, page 315

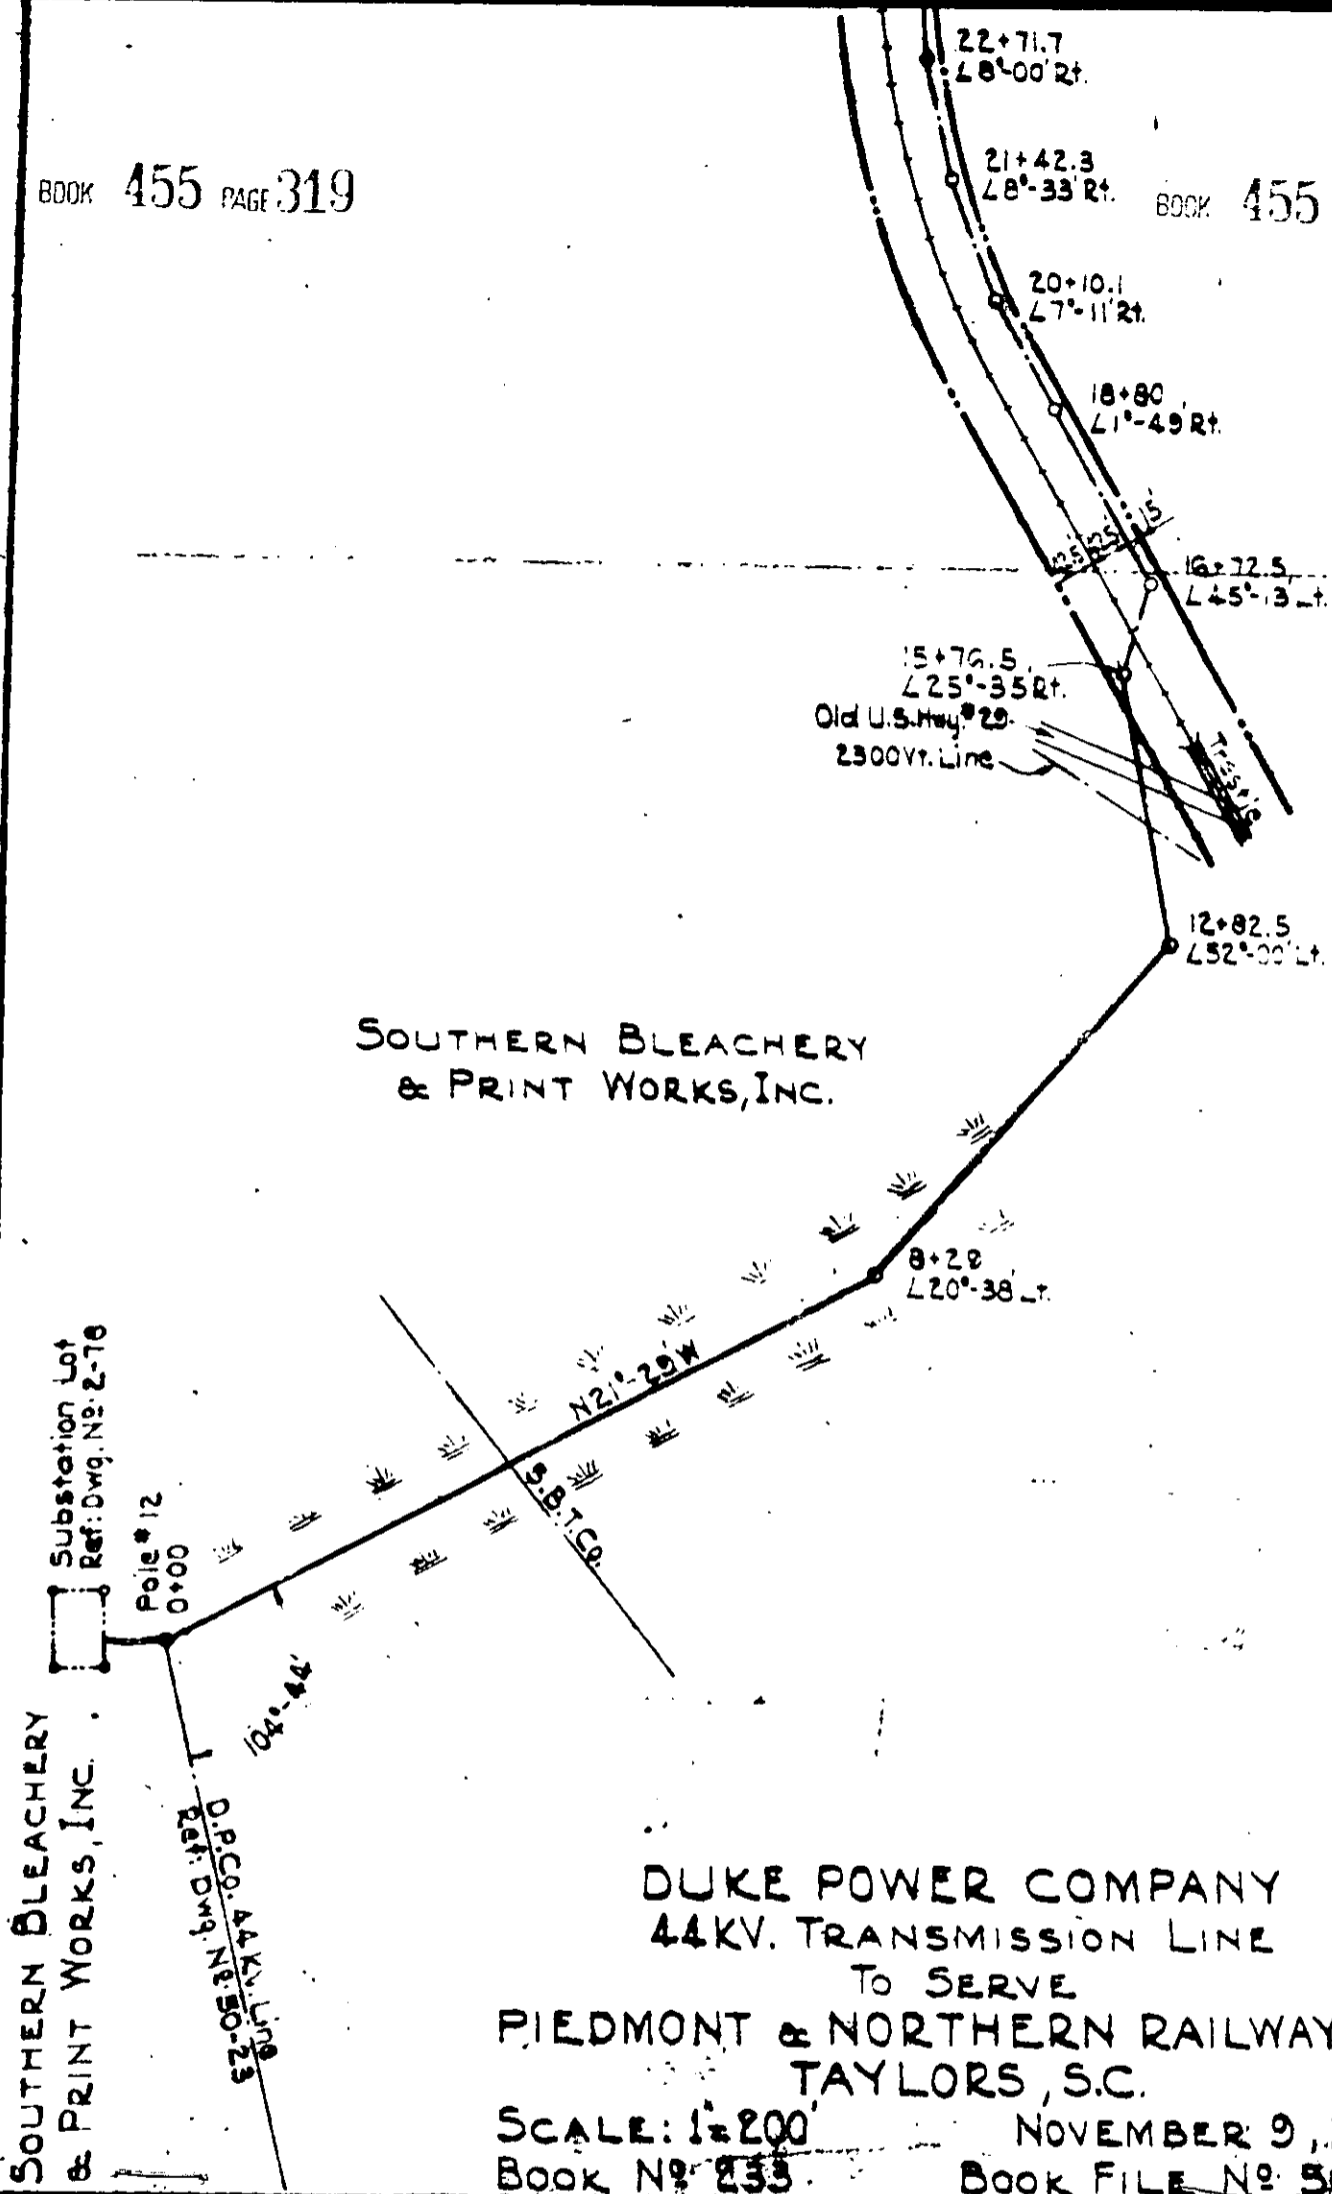

SOUTHERN BLEACHERY & PRINT WORKS, INC.

Substation Lot Ref: Dwg. No. 2-76

Pole #12 0+00

D.P.CO. 44KV. LINE Ref: Dwg. No. 50-37

SOUTHERN BLEACHERY & PRINT WORKS, INC.

DUKE POWER COMPANY  
44KV. TRANSMISSION LINE  
TO SERVE  
PIEDMONT & NORTHERN RAILWAY CO.  
TAYLORS, S.C.

SCALE: 1"=200' NOVEMBER 9, 1945  
BOOK NO. 233 BOOK FILE NO. 50-37