
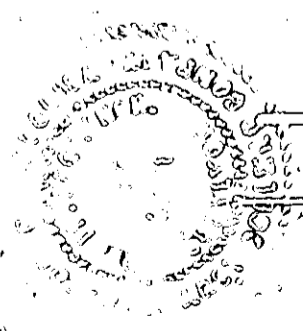


RIEGEL TEXTILE CORP

For Deed in connection with this Plat See Deed Book 502, page 4P3

RIEGEL TEXTILE CORP

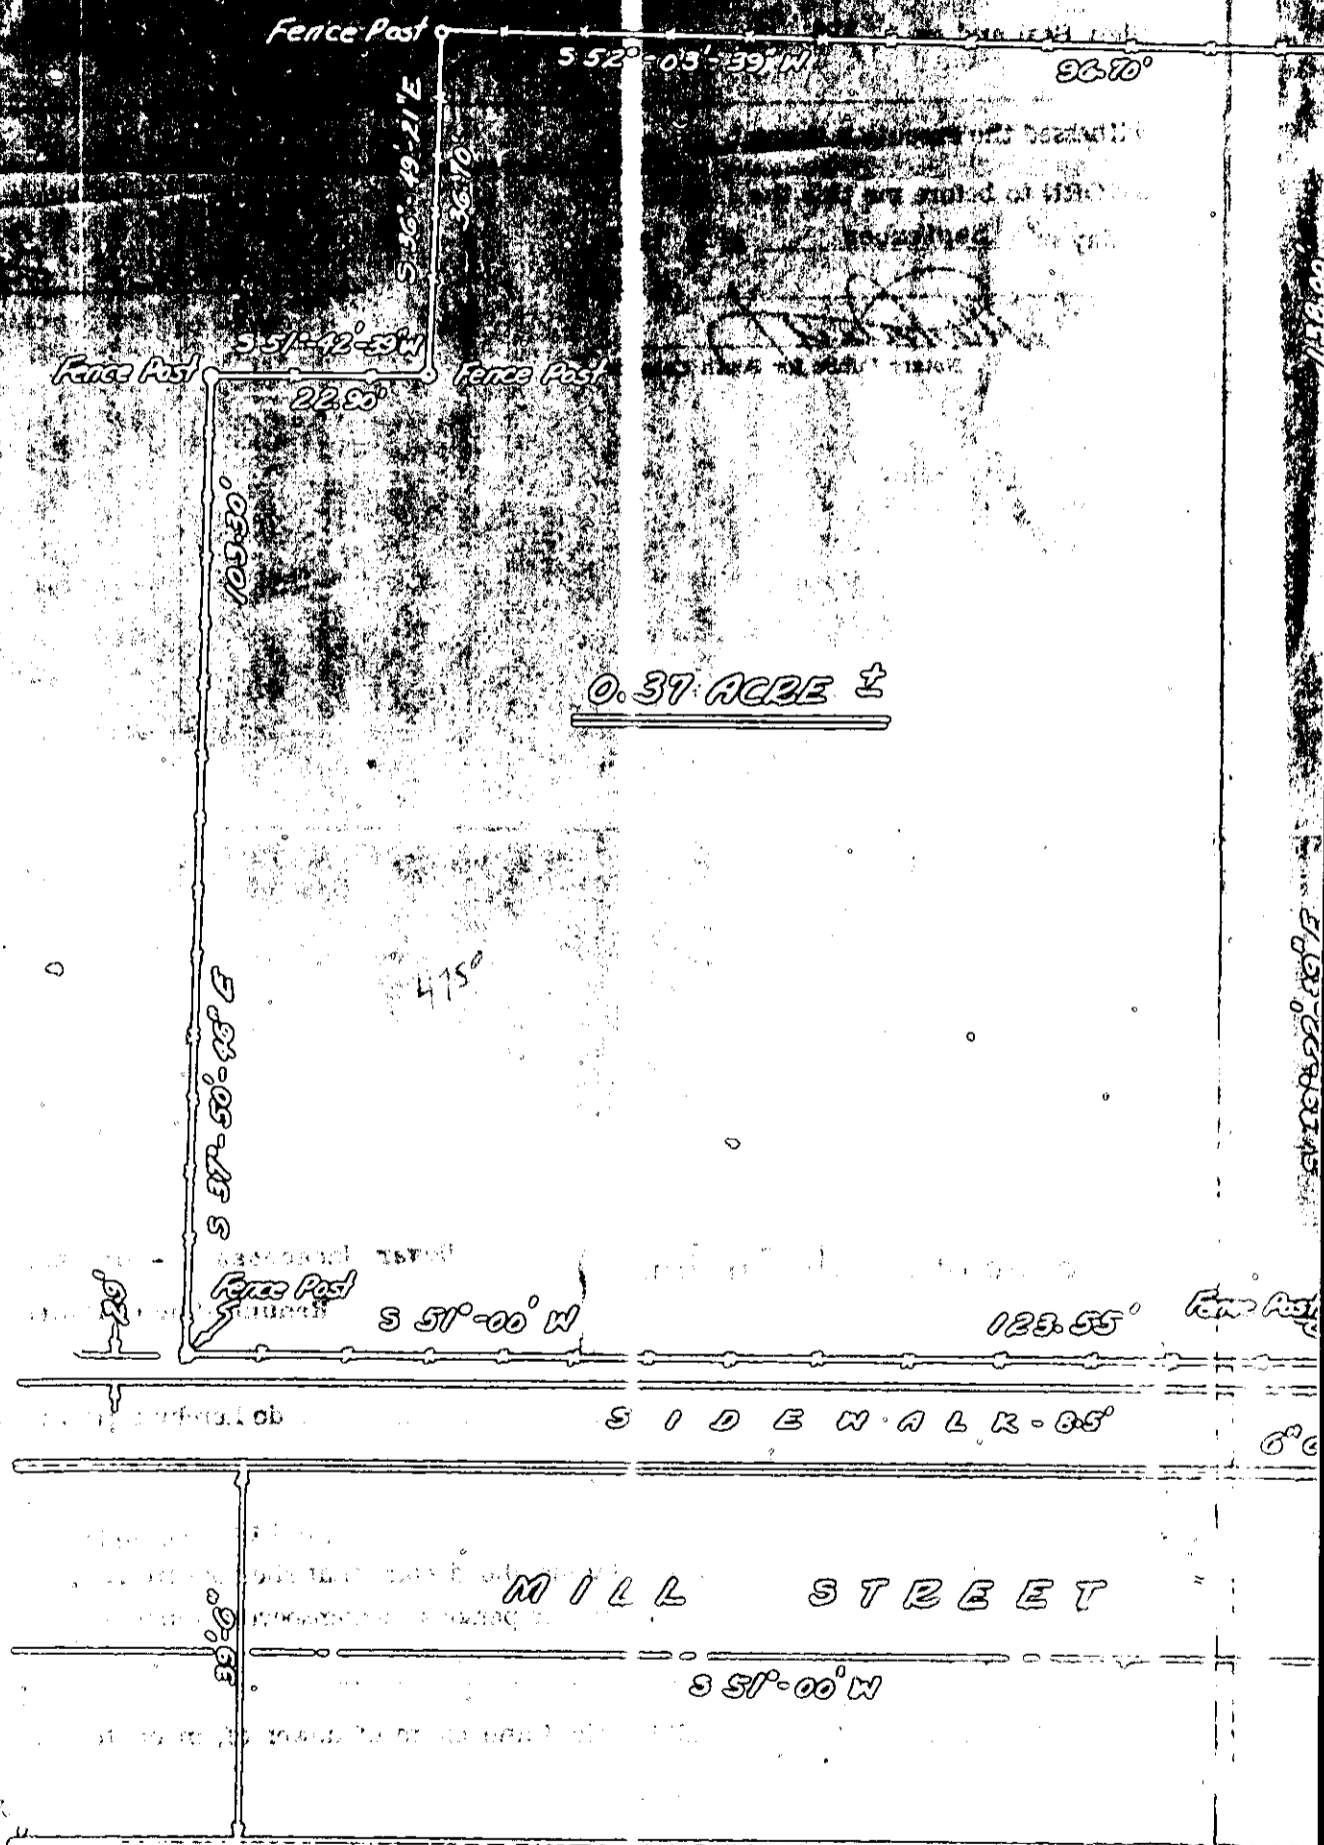

Recorded June 25th, 1954 at 10:00 A.M. #14077