
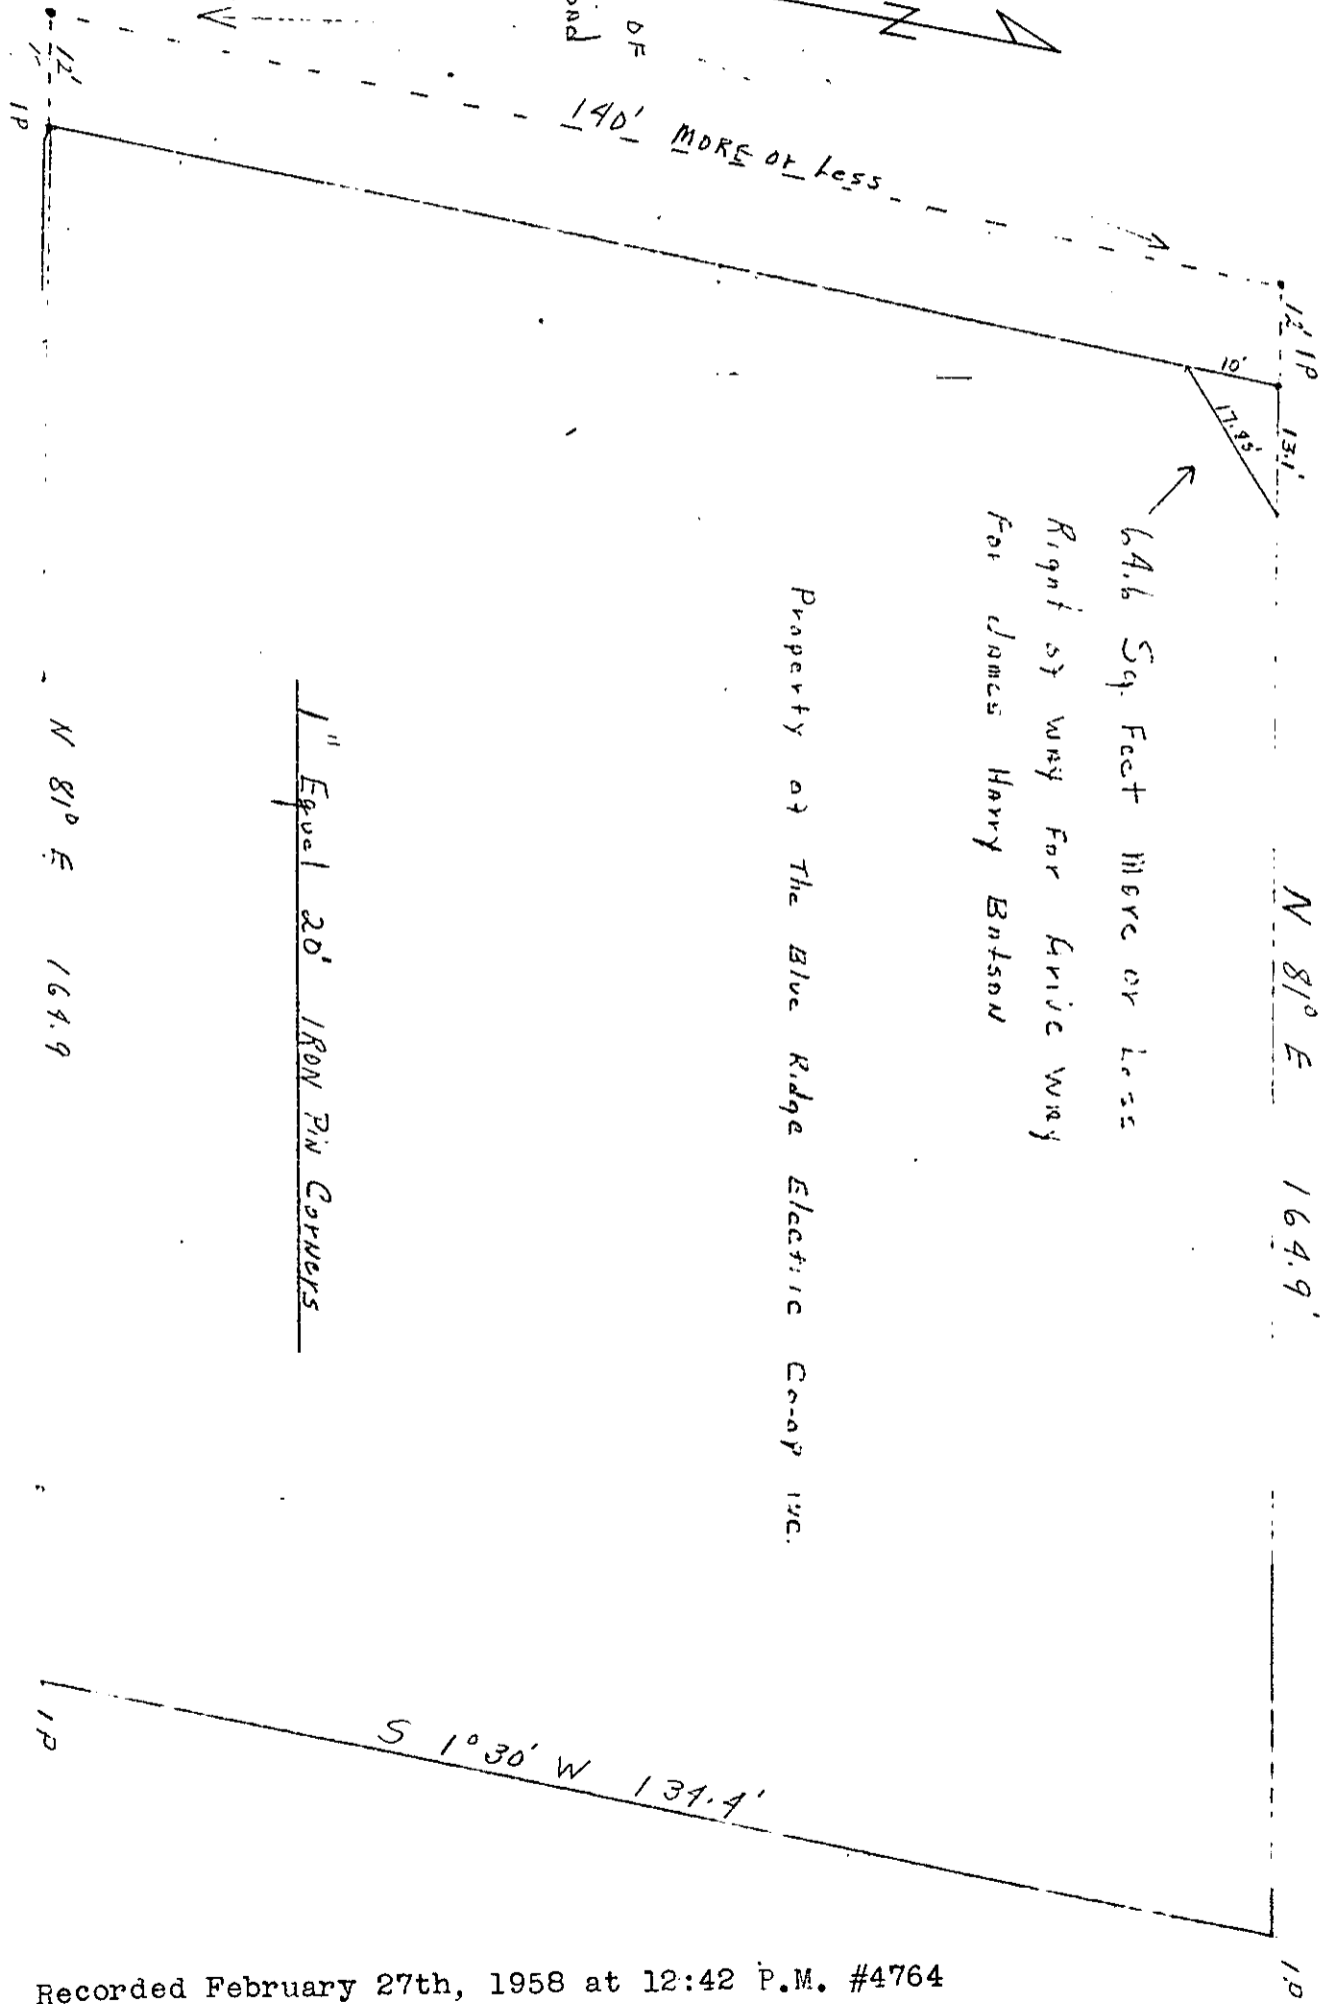


Page 3-
EXHIBIT A J.S.

Approximate Center of
Chestnut Ridge Road

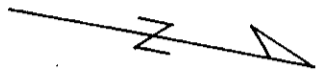

Property of The Blue Ridge Electric Co-op Inc.

1" Equal 20' IRON PIN CORNERS