



LAURENS ROAD

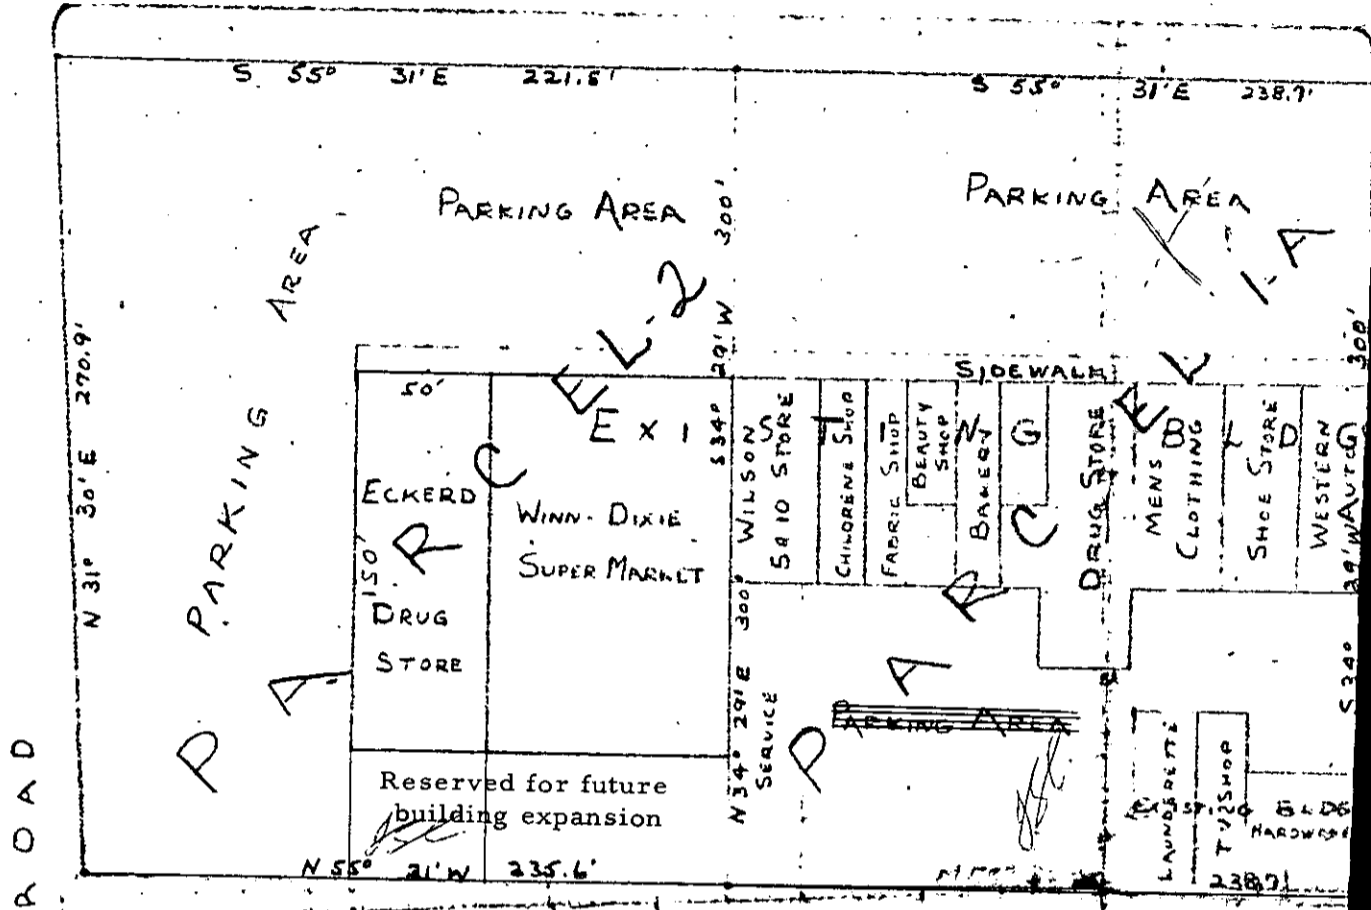

LIBERTY

For Agreement to this plat see Deedbook 598 Page 151  
GREENACRE

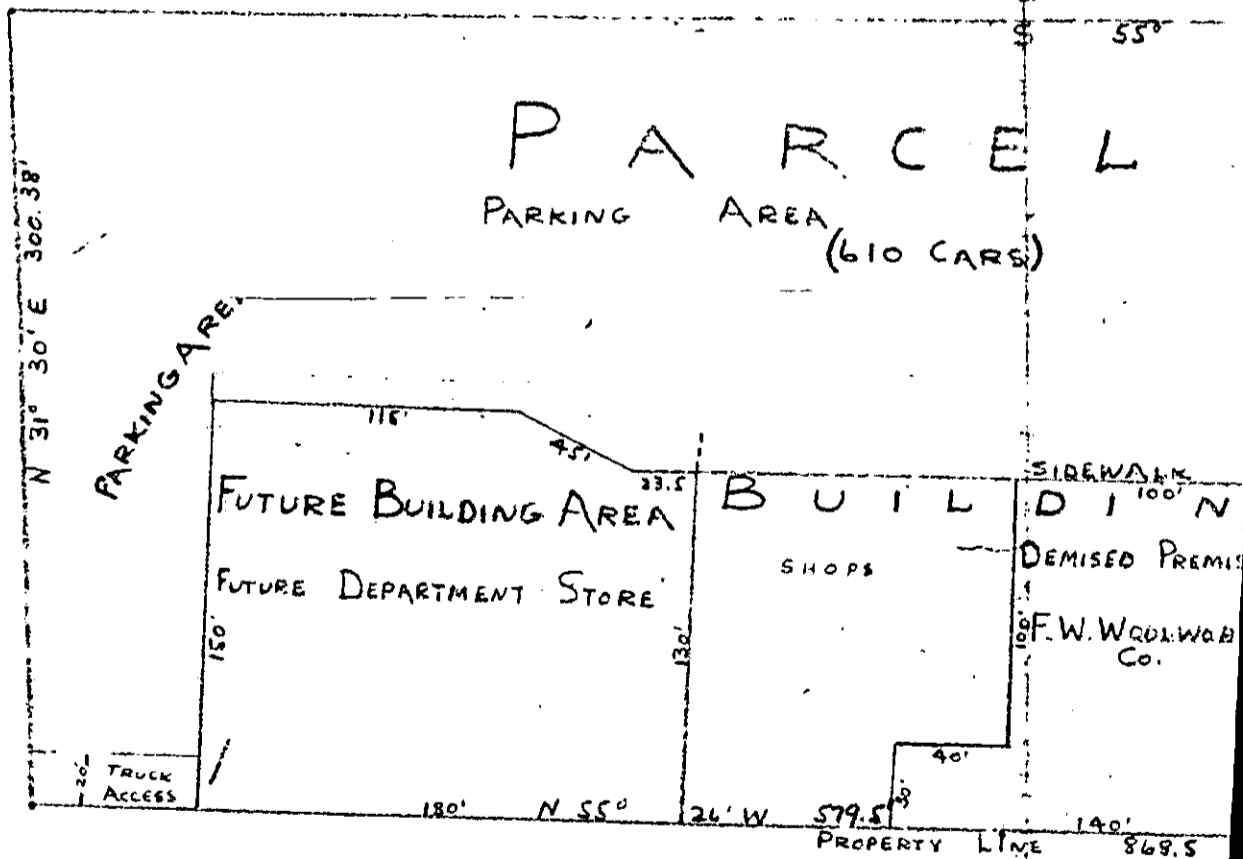

PLEASANTBURG SHOP  
GREENVILLE, SOUTH

(Continued on next page)