


Recorded this 22nd day of August, 1963, at 4:34 P.M., No. 5853.

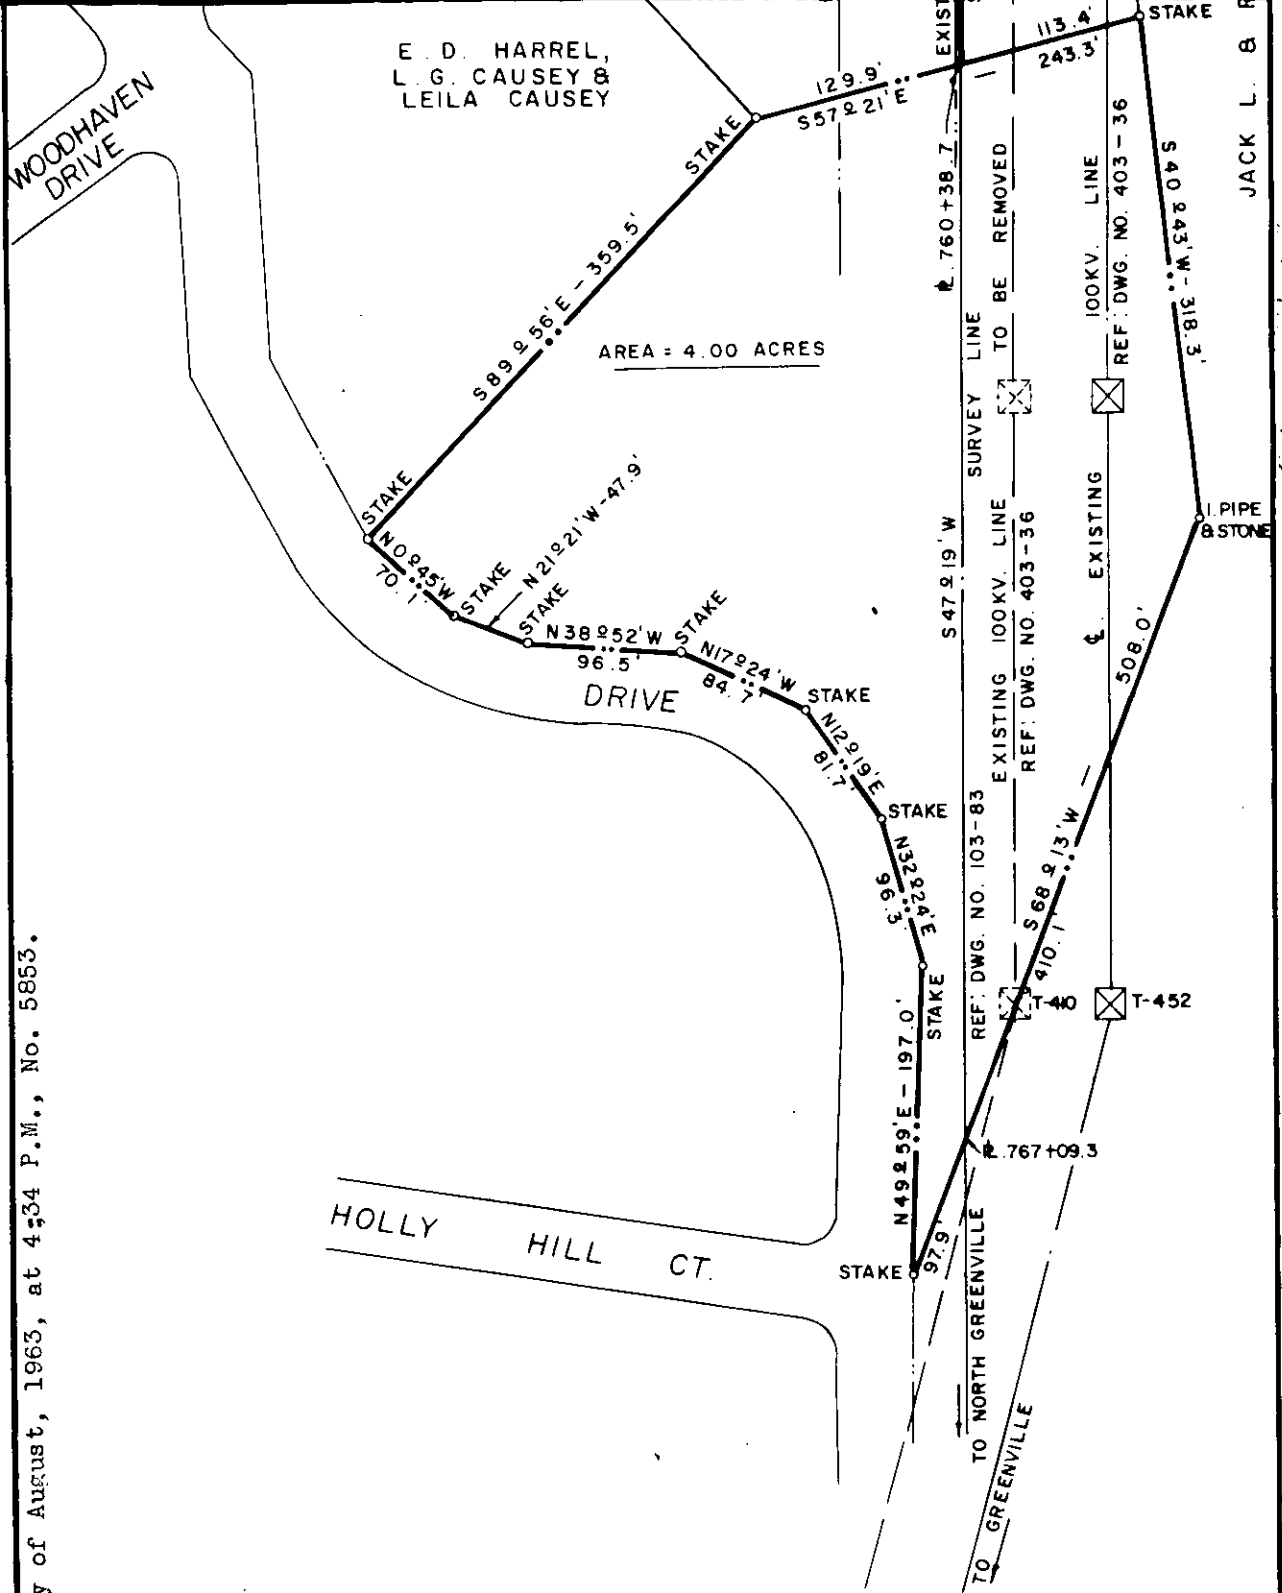

DUKE POWER COMPANY
 TRANSMISSION LOTS
 ACQUIRED FROM
 E. D. HARRELL, L. G. CAUSEY & LEILA CAUSEY
 AND RIGHT OF WAY FOR
 TIGER - NORTH GREENVILLE
 TRANSMISSION LINE
 PARIS MOUNTAIN TOWNSHIP
 NEAR GREENVILLE, S.C.

SCALE: 1" = 100'
 BOOK NO. 659

JUNE 12, 1963
 FILE NO. 53-73