


735

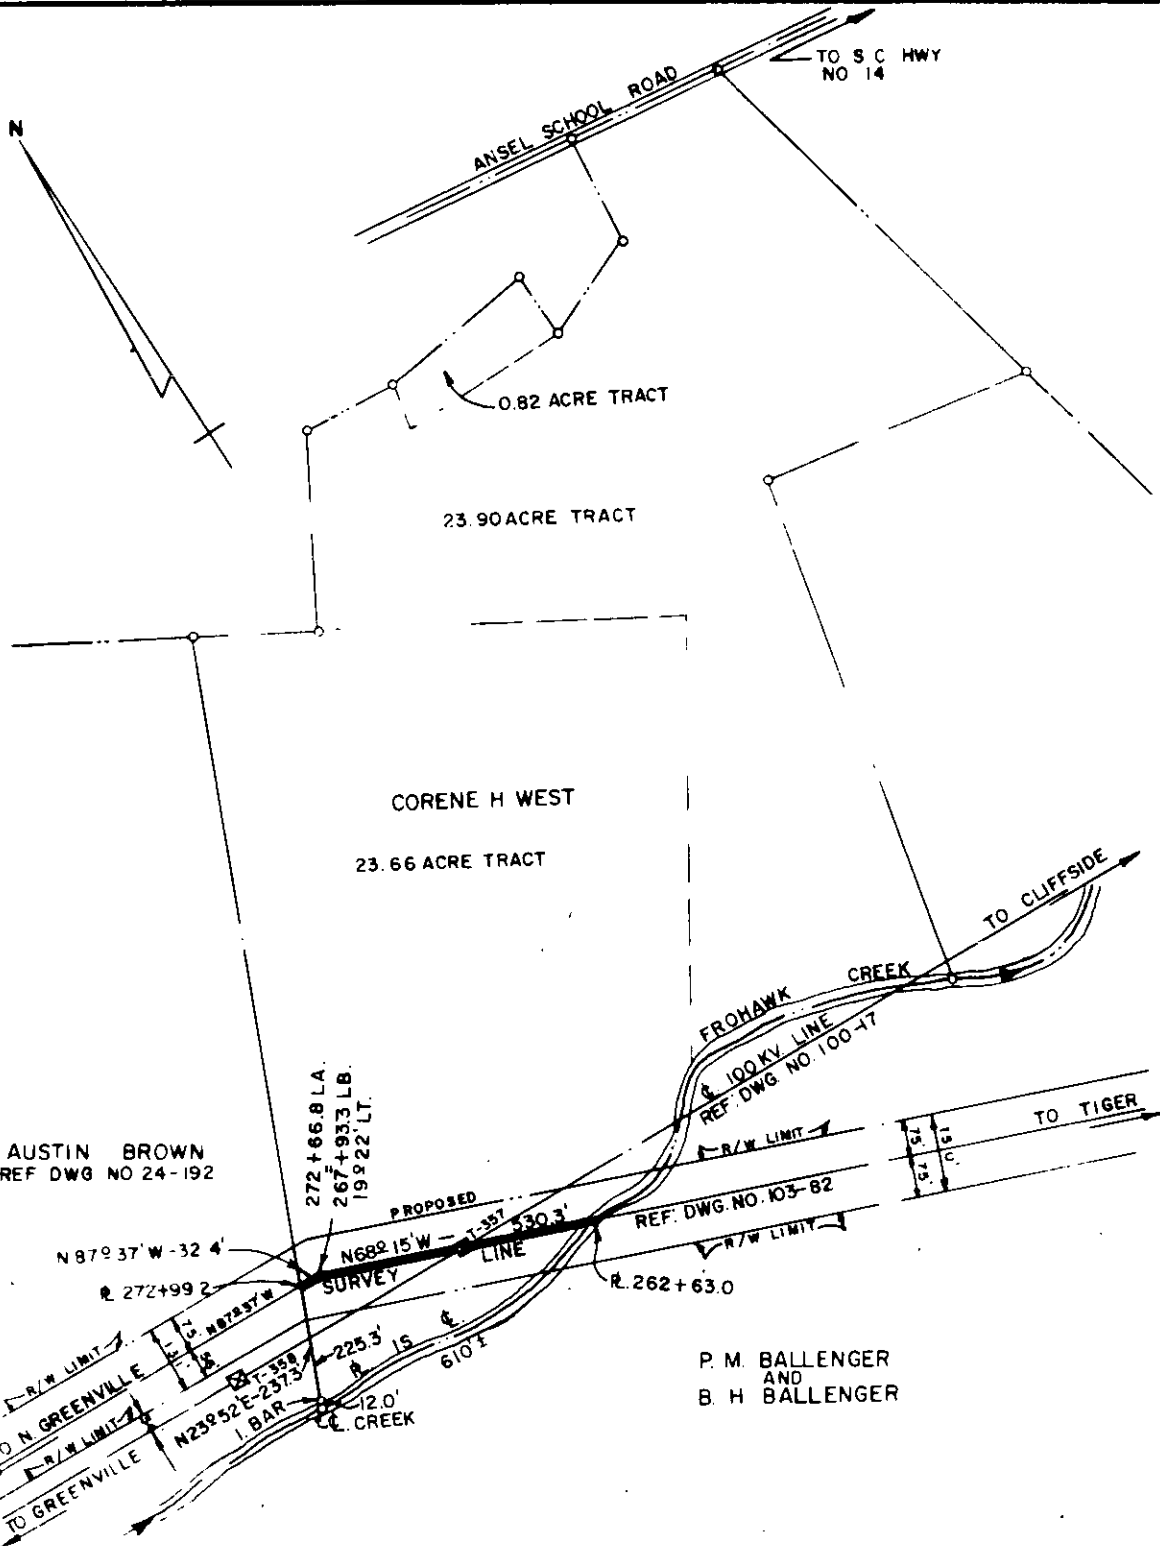

AUSTIN BROWN
REF DWG NO 24-192

P. M. BALLENGER
AND
B. H. BALLENGER

DUKE POWER COMPANY
TIGER - N. GREENVILLE
TRANSMISSION LINE
CROSSING PROPERTY OF
CORENE H. WEST
ONEAL TOWNSHIP

Recorded December 20, 1963 At 4:43 P.M. # 17945 GREENVILLE COUNTY, S C
SCALE 1" = 300'
BOOK NO 627
NOVEMBER 14, 1963
FILE NO 24-194