


FILED
GREENVILLE CO. S. C.

SEP 17 3 50 PM 1964

OLLIE FARNSWORTH
R.M.C.

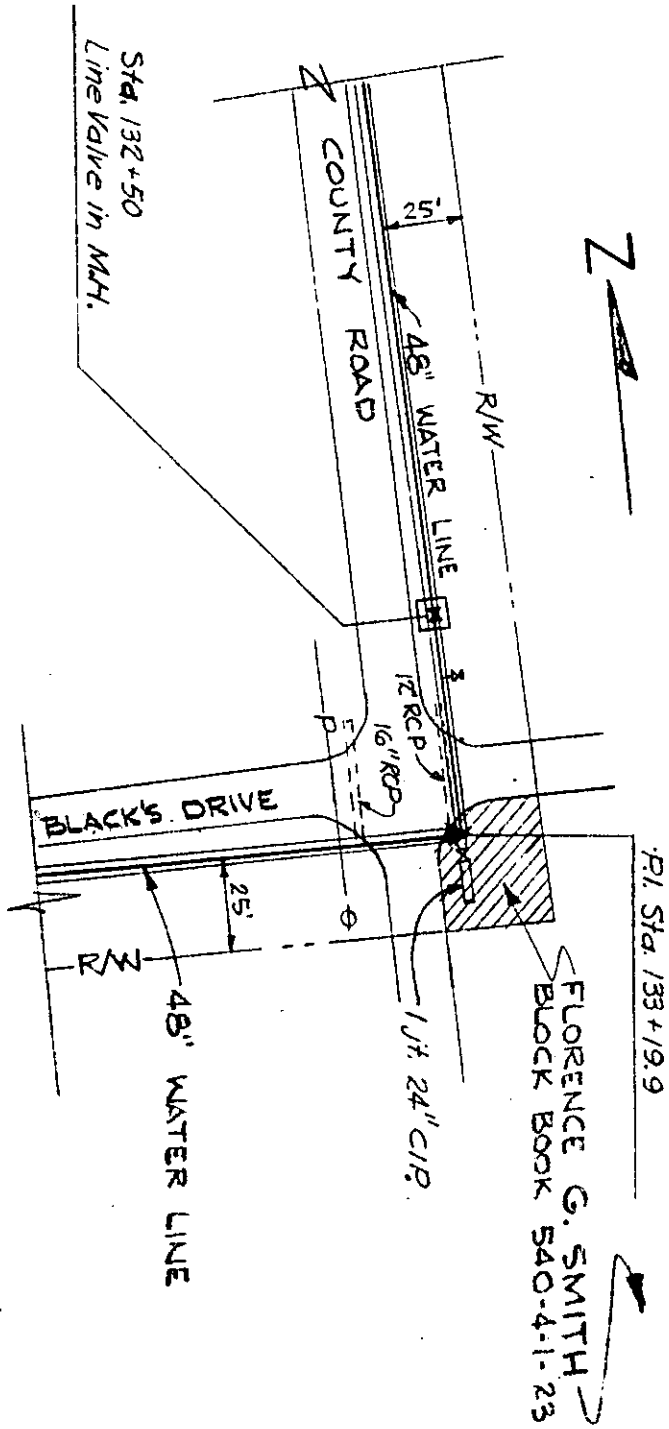

Recorded September 17th, 1964 at 3:00 P.M. #8370

GREENVILLE WATER WORKS
SCALE 1" = 50'
AUGUST 1964

500