


WADE HAMPTON BLVD.

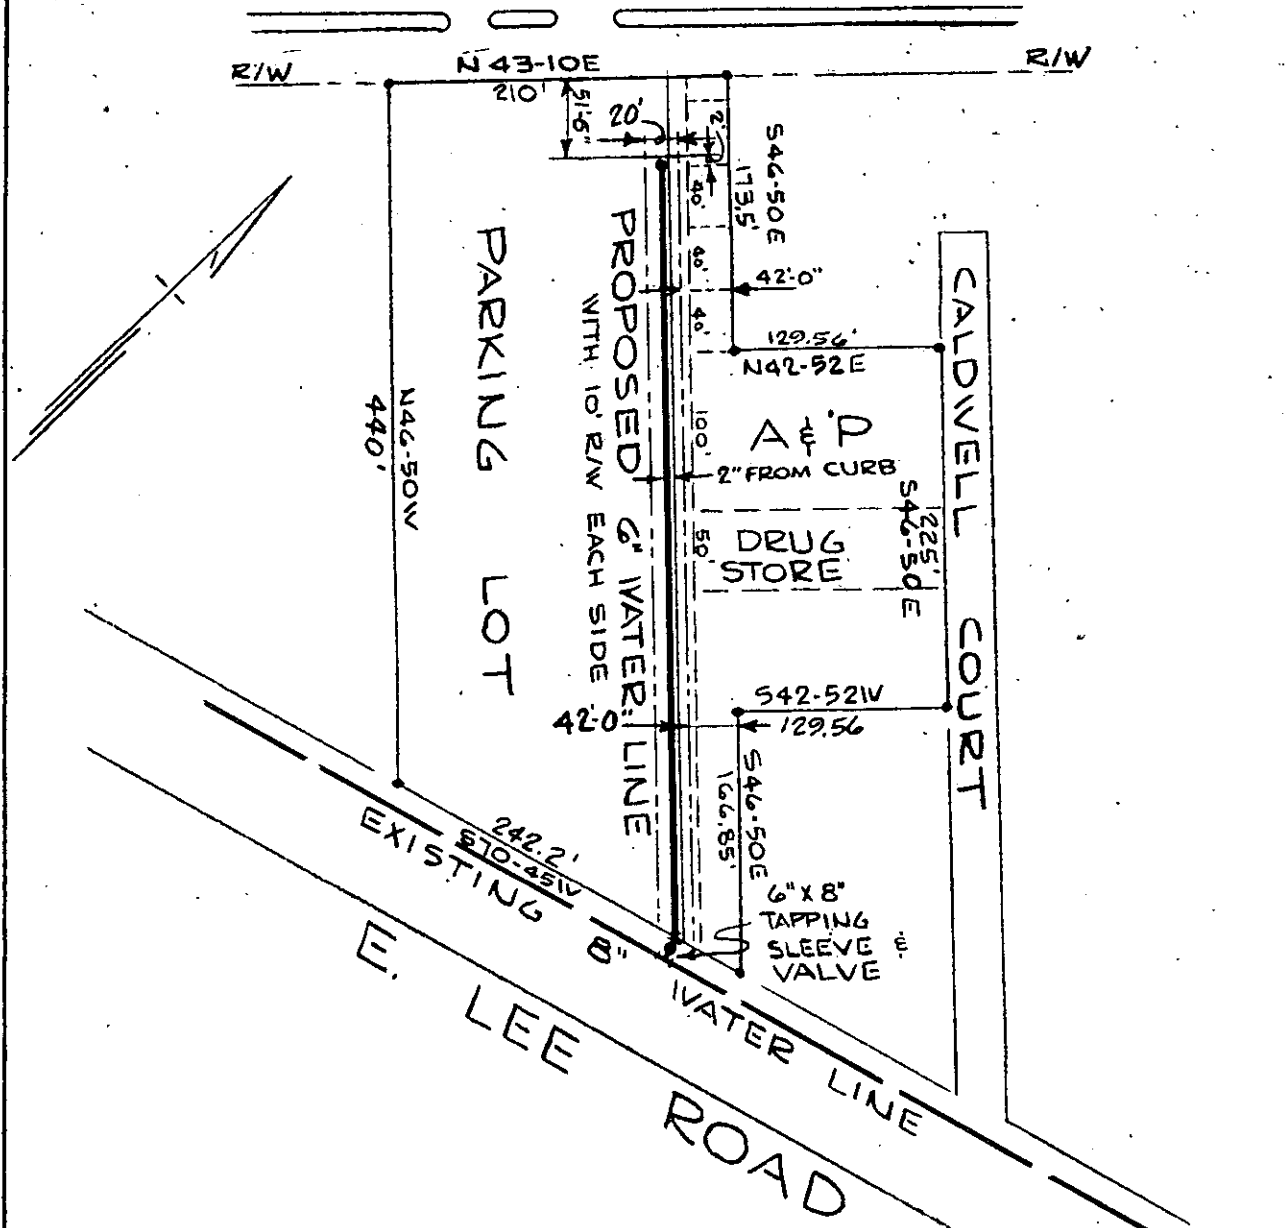

NALLEY COMMERCIAL PROPERTIES WADE HAMPTON W & S. DISTRICT

SCALE 1" = 100'
PIEDMONT ENGINEERS AND ARCHITECTS
GREENVILLE, S. C.



GREENVILLE COUNTY S. C. 6/7/65

Recorded June 10th., 1965 At 2:11 P.M. # 34600