


BOOK 786 PAGE 145

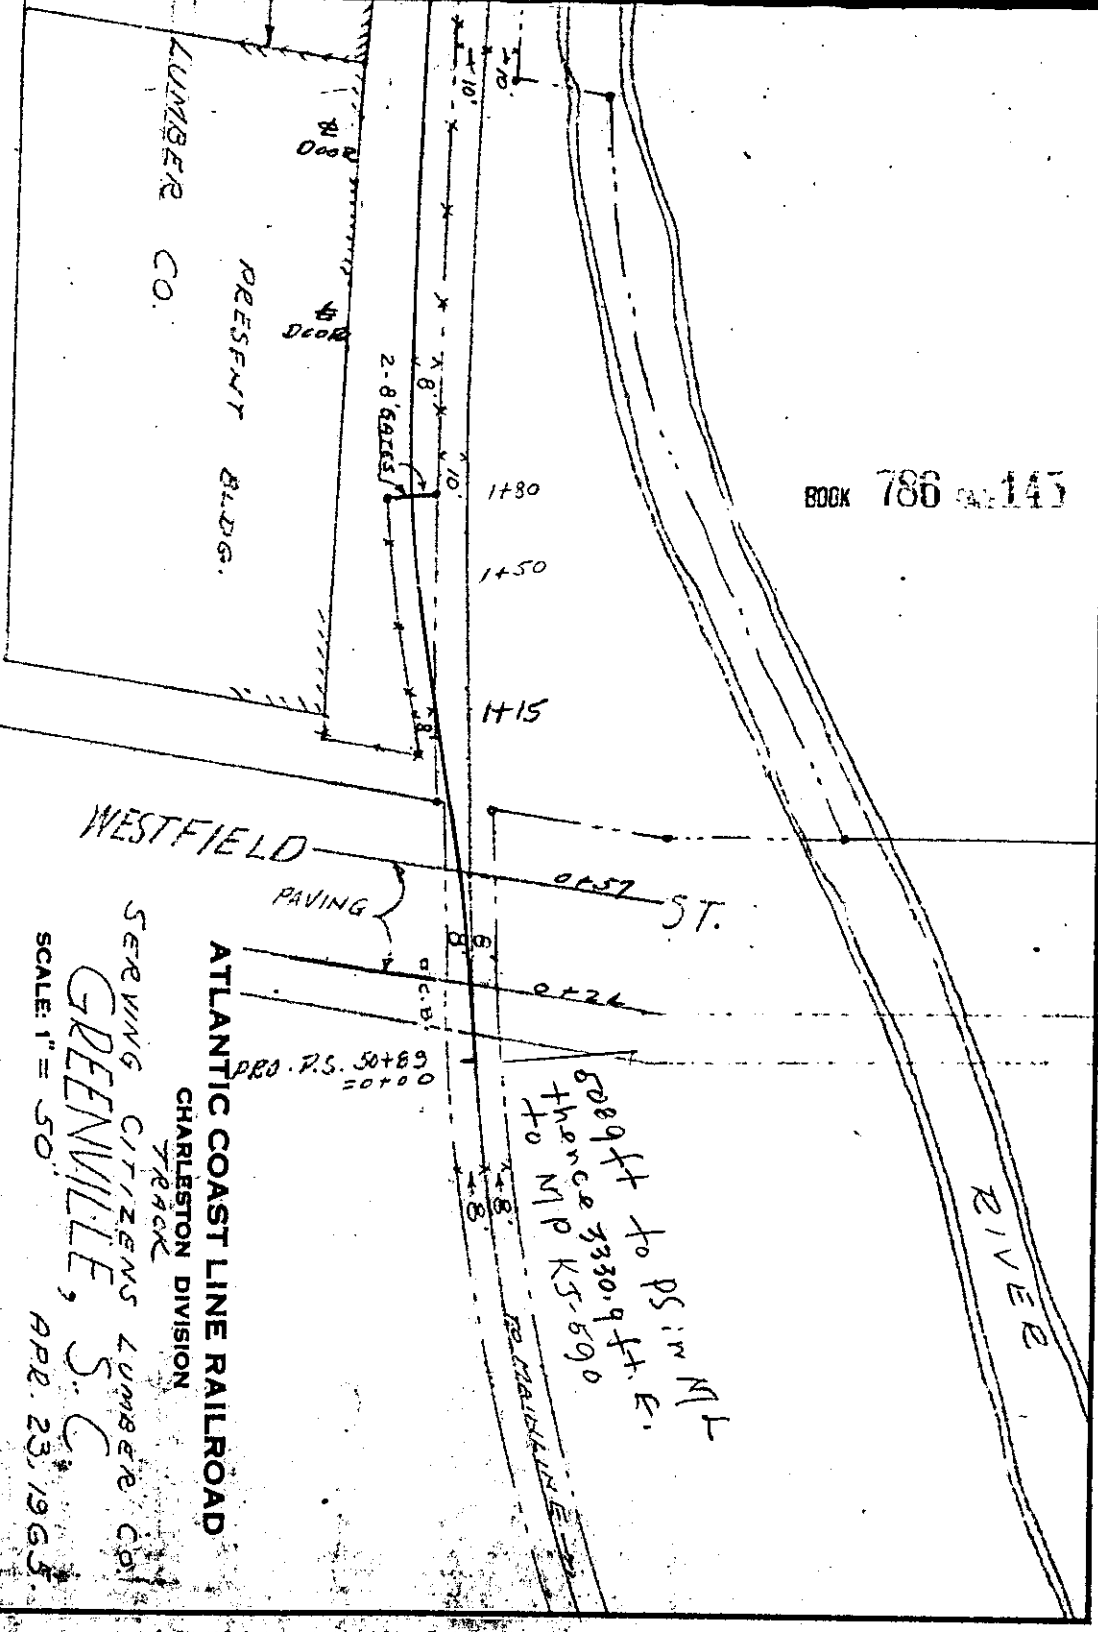

ATLANTIC COAST LINE RAILROAD
 CHARLESTON DIVISION
 TRACK
 SERVING CITIZENS LUMBER CO.
 GREENVILLE, S.C.

OFFICE OF DIVISION ENGINEER
 FLORENCE, S. C.

AUGUSTA, GA. 1-8-1965

SCALE: 1" = 50'

APR. 23, 1965

Recorded November 12, 1965 At 10:26 A.M. #11601