


NELSON GREEN
REF. DWG. NO. 29-47

MATTIE I. GREEN

DUKE POWER COMPANY
REF. DWG. NO. 29-89

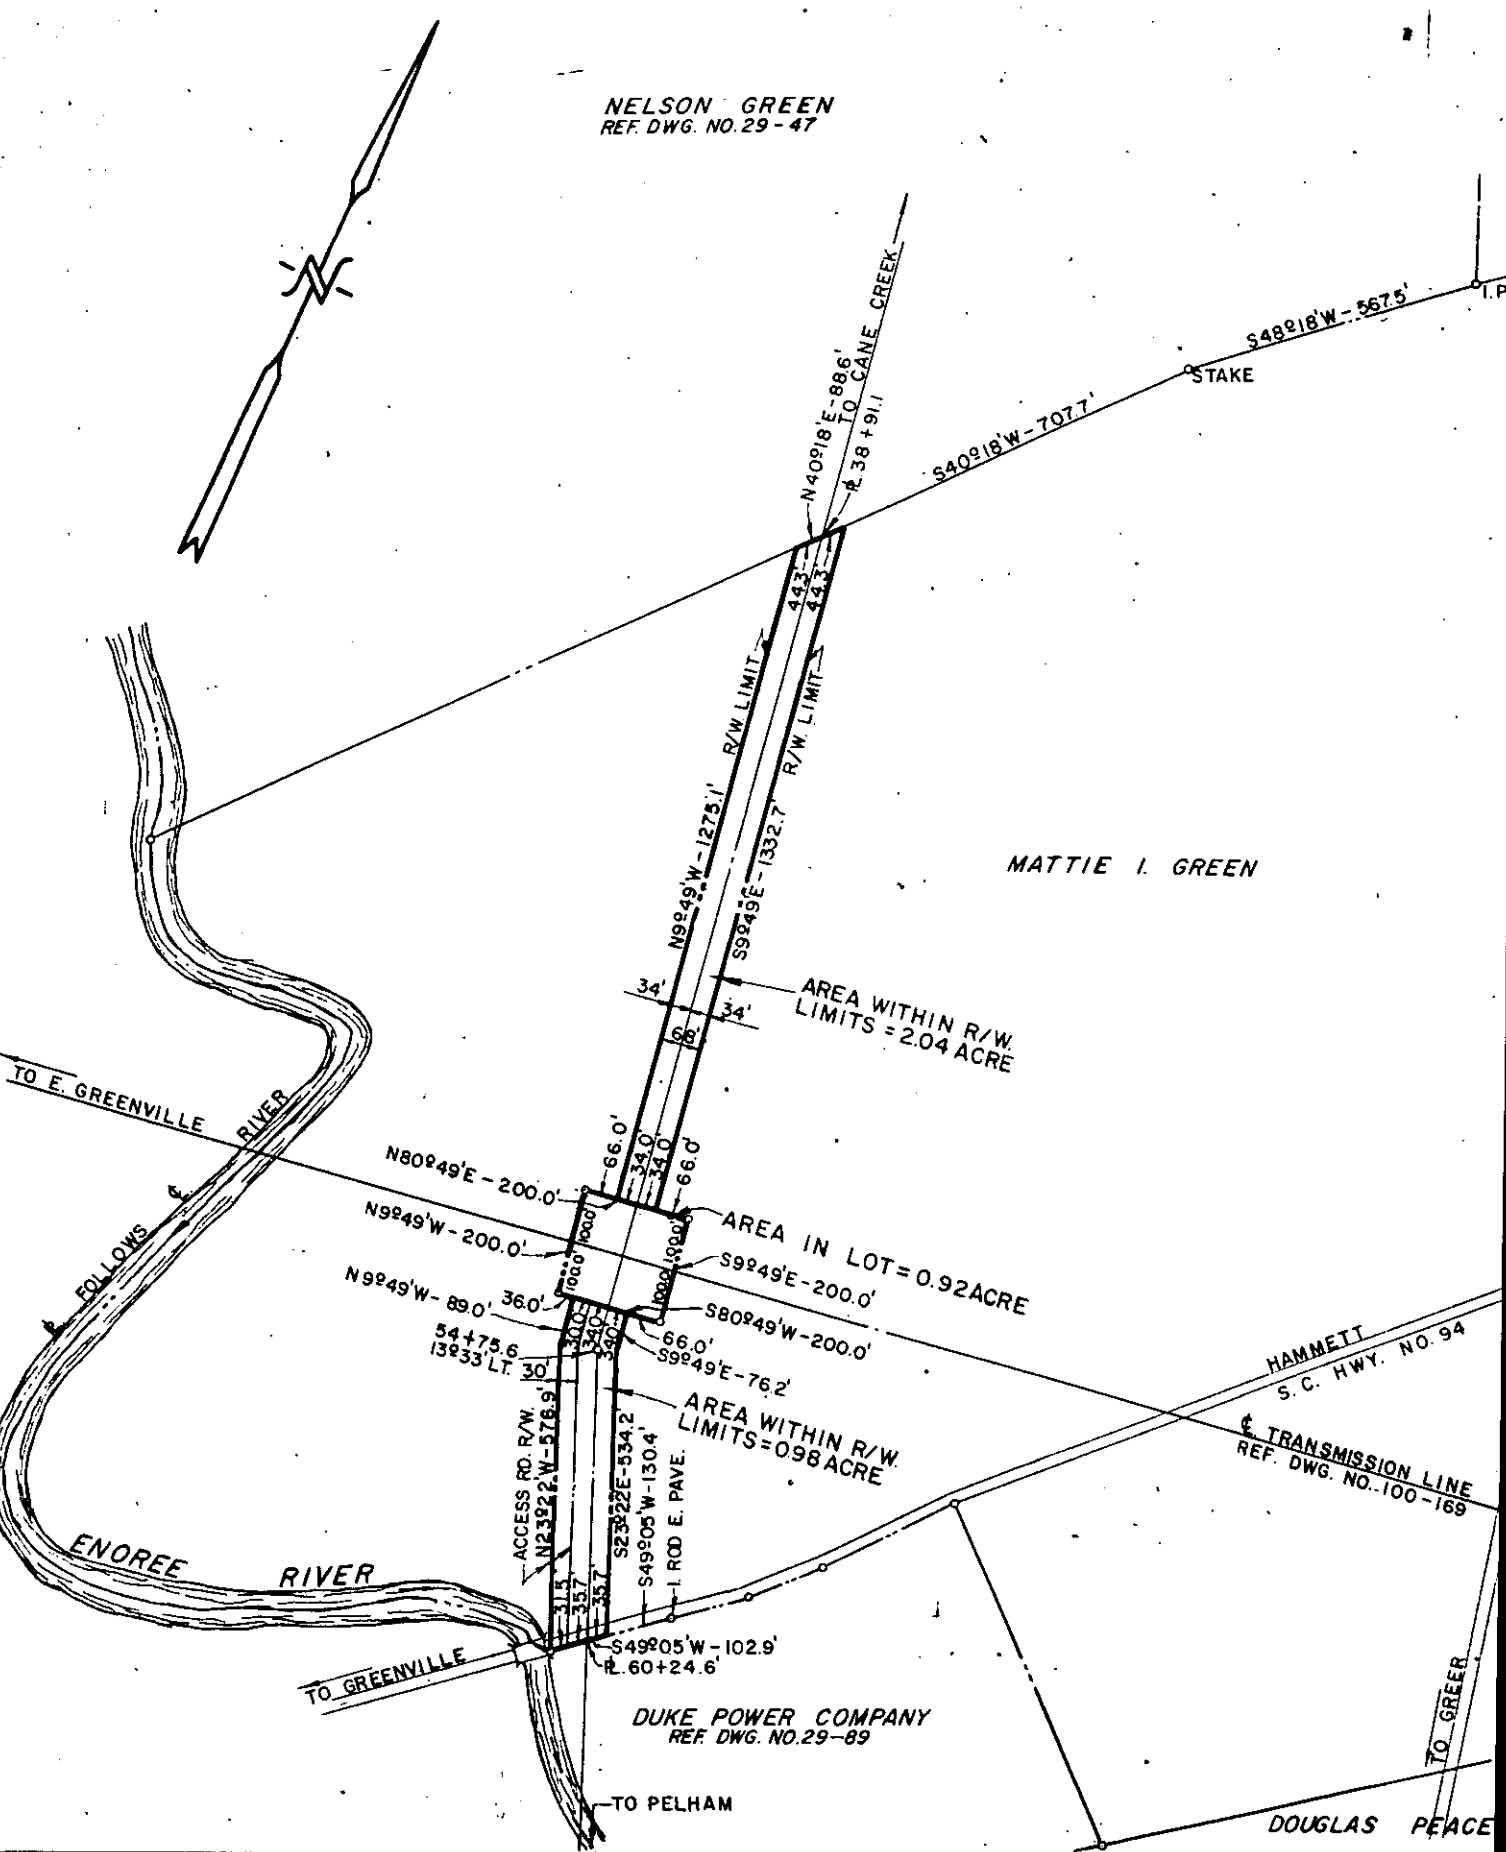

(CONTINUED ON NEXT PAGE)