
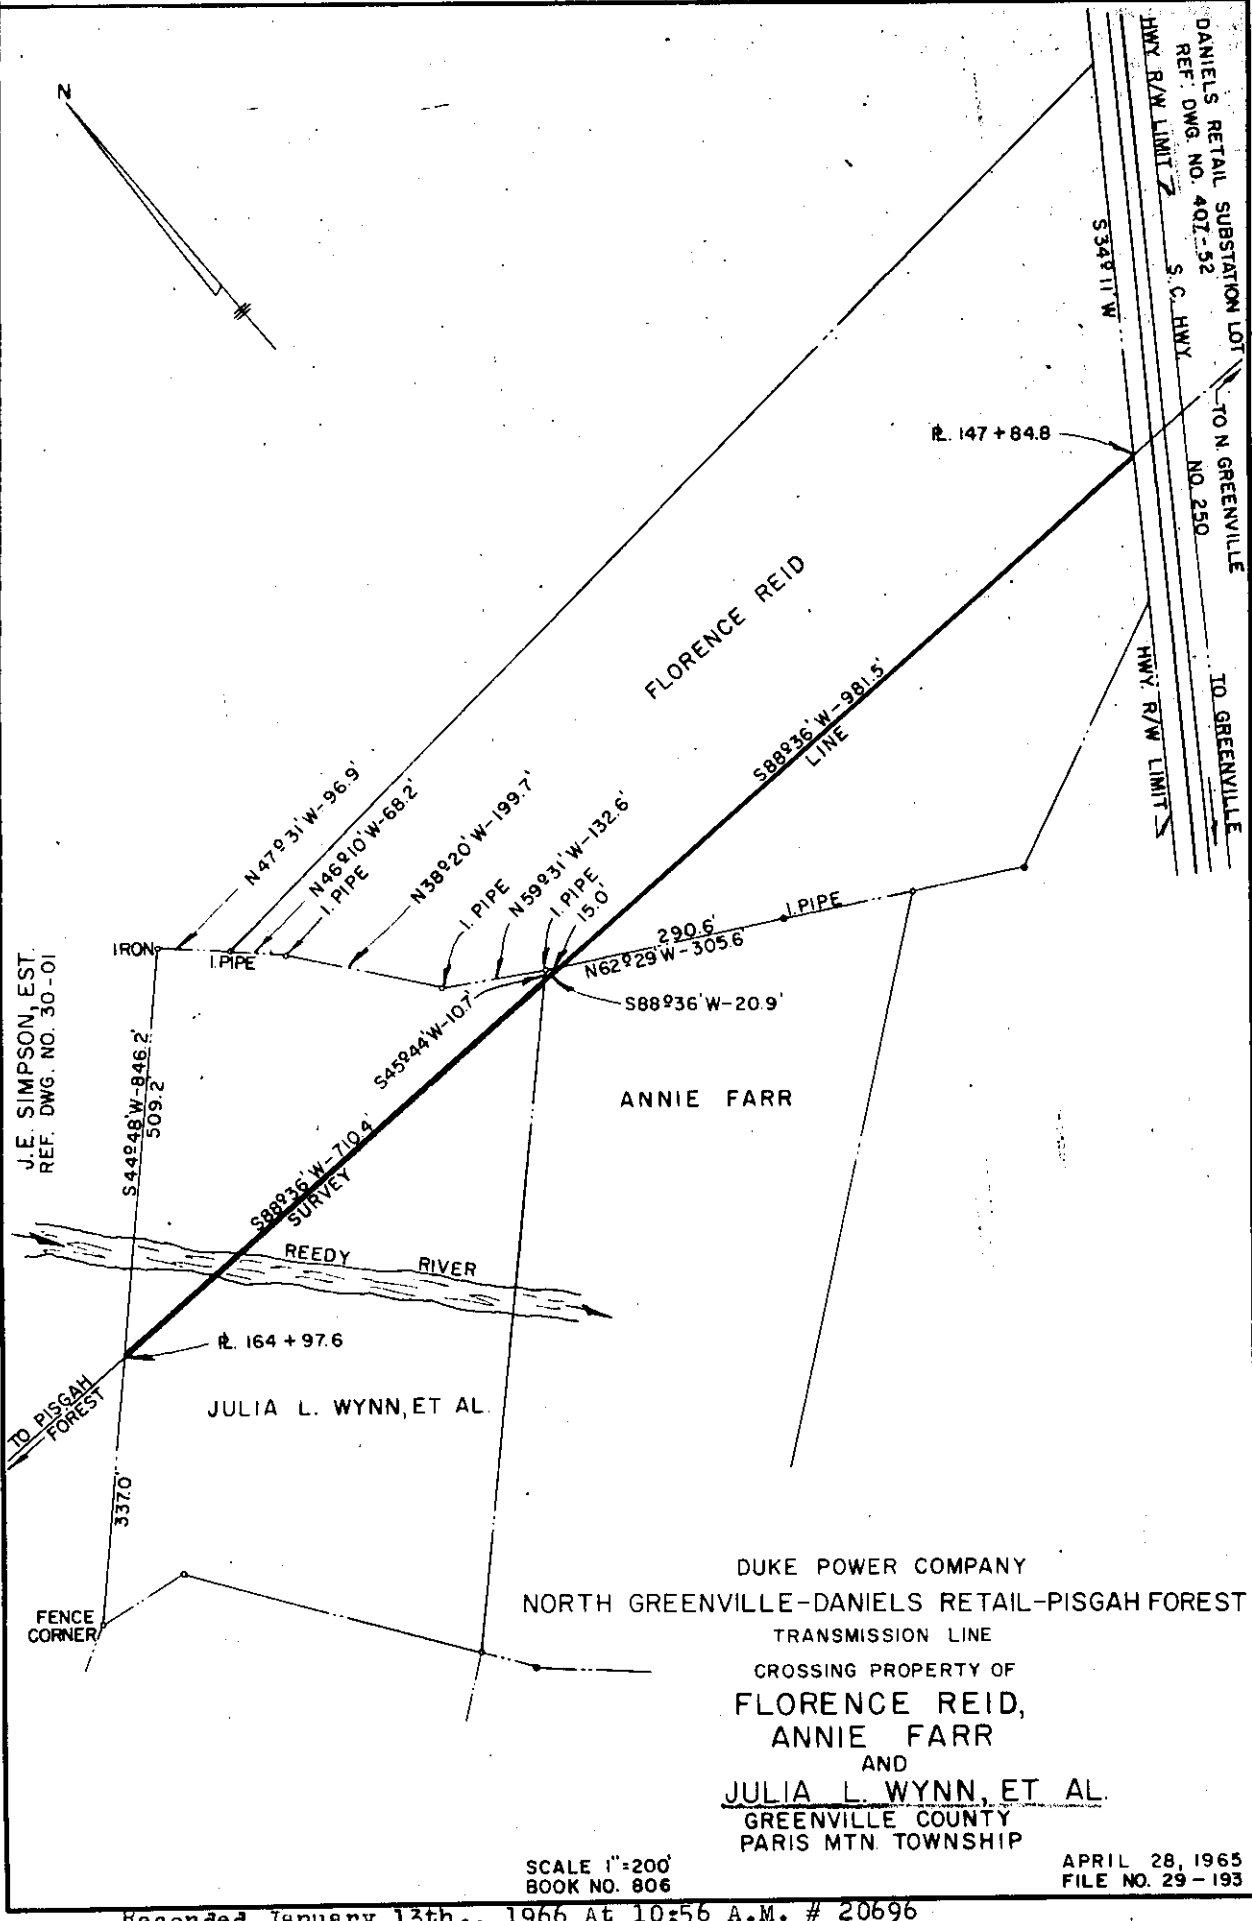


DANIELS RETAIL SUBSTATION LOT
REF. DWG. NO. 407-52
S. C. HWY
NO. 250
TO N GREENVILLE

TO GREENVILLE
HWY. R/W LIMIT

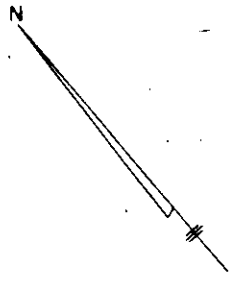

J.E. SIMPSON, EST.
REF. DWG. NO. 30-01

DUKE POWER COMPANY
NORTH GREENVILLE-DANIELS RETAIL-PISGAH FOREST
TRANSMISSION LINE
CROSSING PROPERTY OF
FLORENCE REID,
ANNIE FARR
AND
JULIA L. WYNN, ET AL.
GREENVILLE COUNTY
PARIS MTN. TOWNSHIP

SCALE 1"=200'
BOOK NO. 806

APRIL 28, 1965
FILE NO. 29-193