


MATTIE I. GREEN  
REF DWG. NO. 29-51

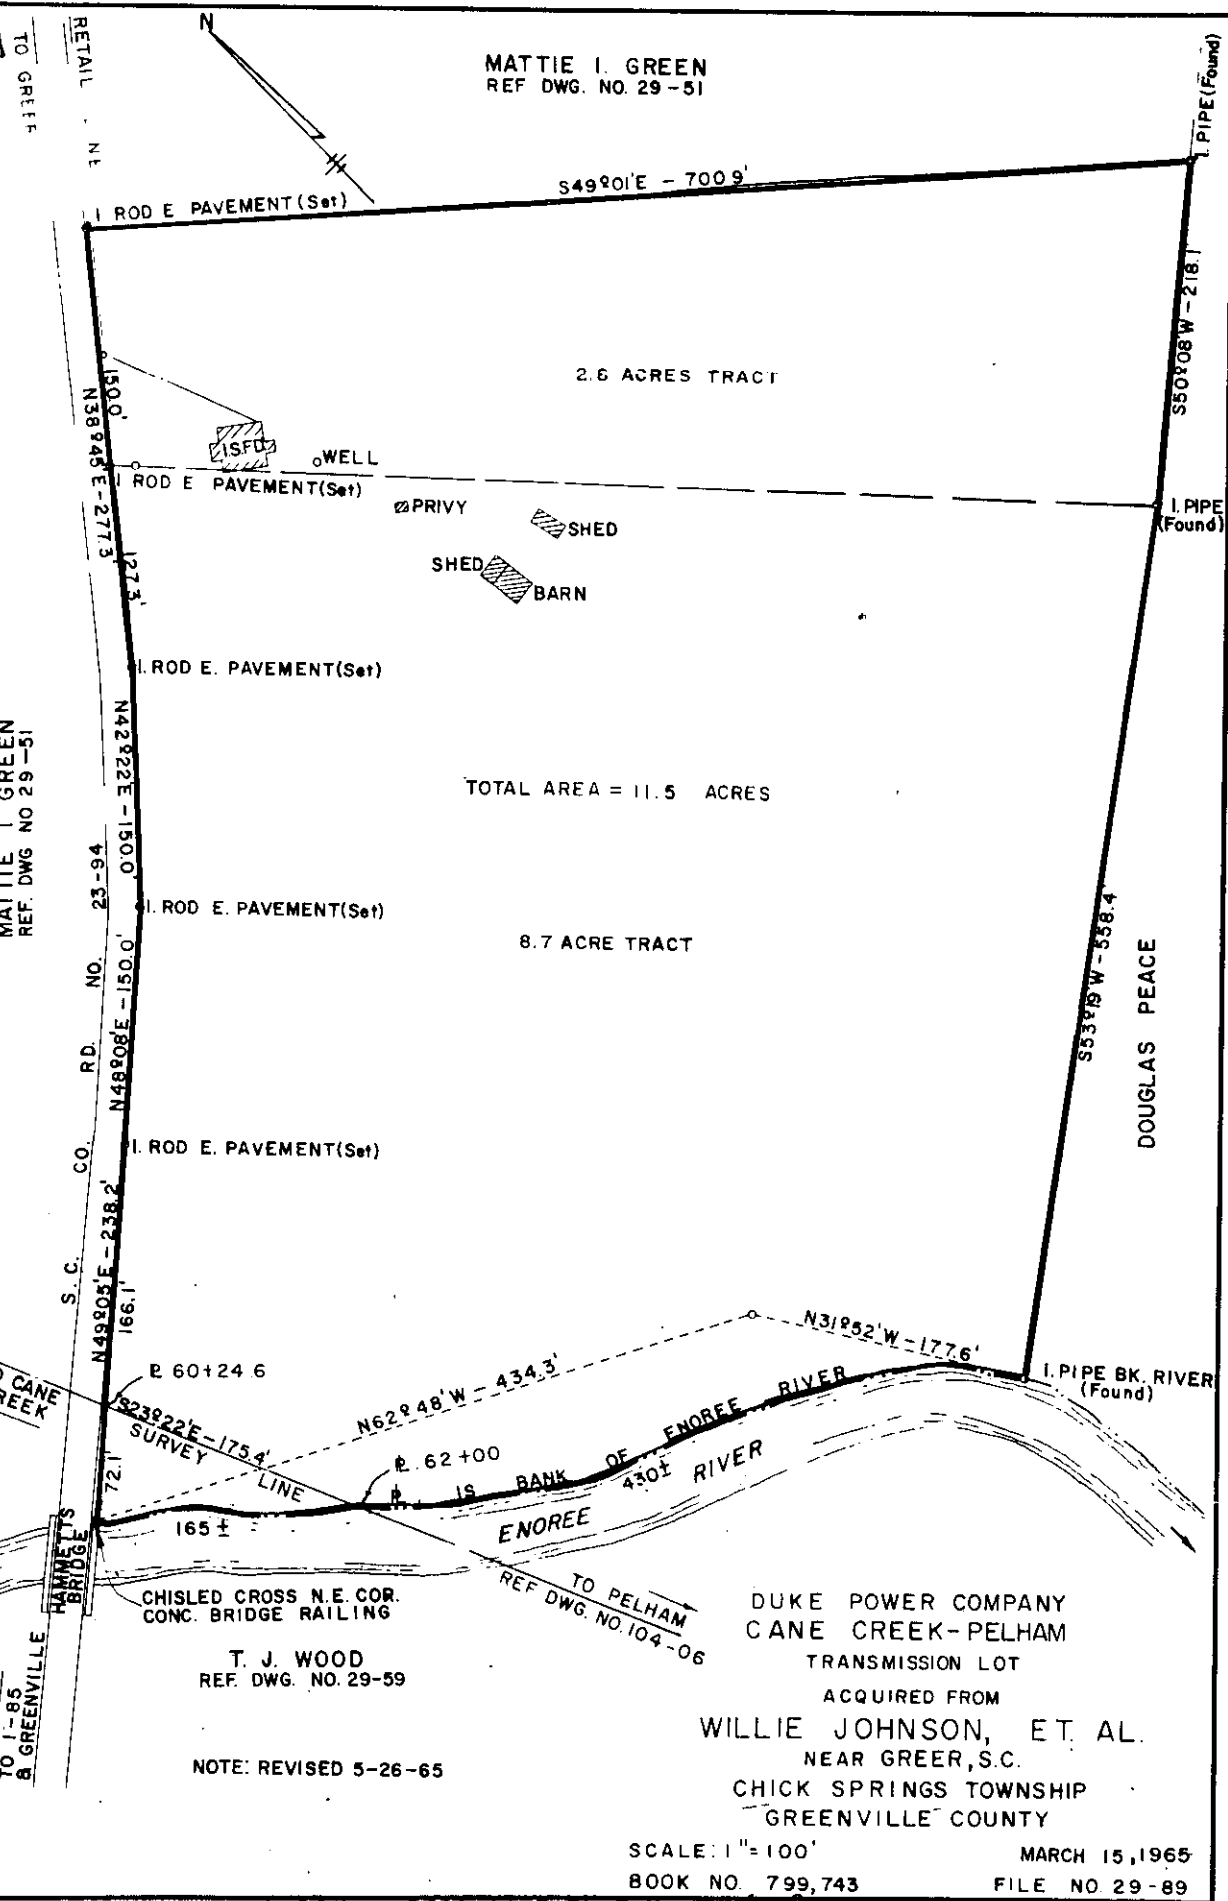

2.6 ACRES TRACT

TOTAL AREA = 11.5 ACRES

8.7 ACRE TRACT

DOUGLAS PEACE

DUKE POWER COMPANY  
CANE CREEK-PELHAM  
TRANSMISSION LOT

ACQUIRED FROM  
WILLIE JOHNSON, ET. AL.  
NEAR GREER, S.C.  
CHICK SPRINGS TOWNSHIP  
GREENVILLE COUNTY

T. J. WOOD  
REF. DWG. NO. 29-59

NOTE: REVISED 5-26-65

SCALE: 1" = 100'  
BOOK NO. 799,743

MARCH 15, 1965  
FILE NO. 29-89

Recorded March 10th., 1966 At 3:54 P.M. # 26058