


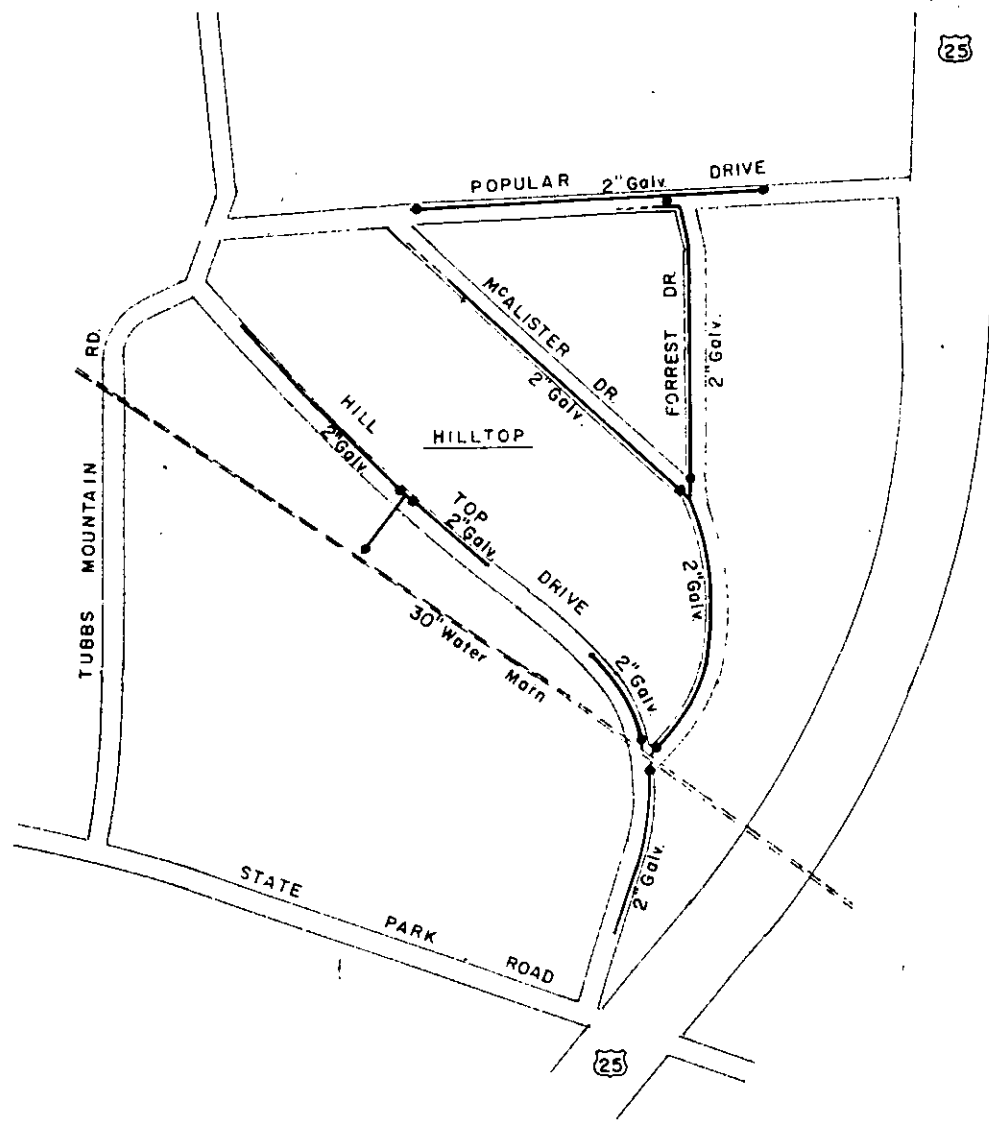

Scale 1"=400'



MATERIAL LIST

4850' of 2" Galv. Pipe

11-2" Valves

RAY WALLER

TO

CITY OF GREENVILLE

3-8-66 No. 14

Recorded May 10th, 1966 at 4:19 P.M. #32143