


MATERIAL LIST:
 676 ft. 3" Galv. Pipe
 2925 ft. 2" Galv. Pipe
 1 - 3" Valve
 2 - 2" Valves

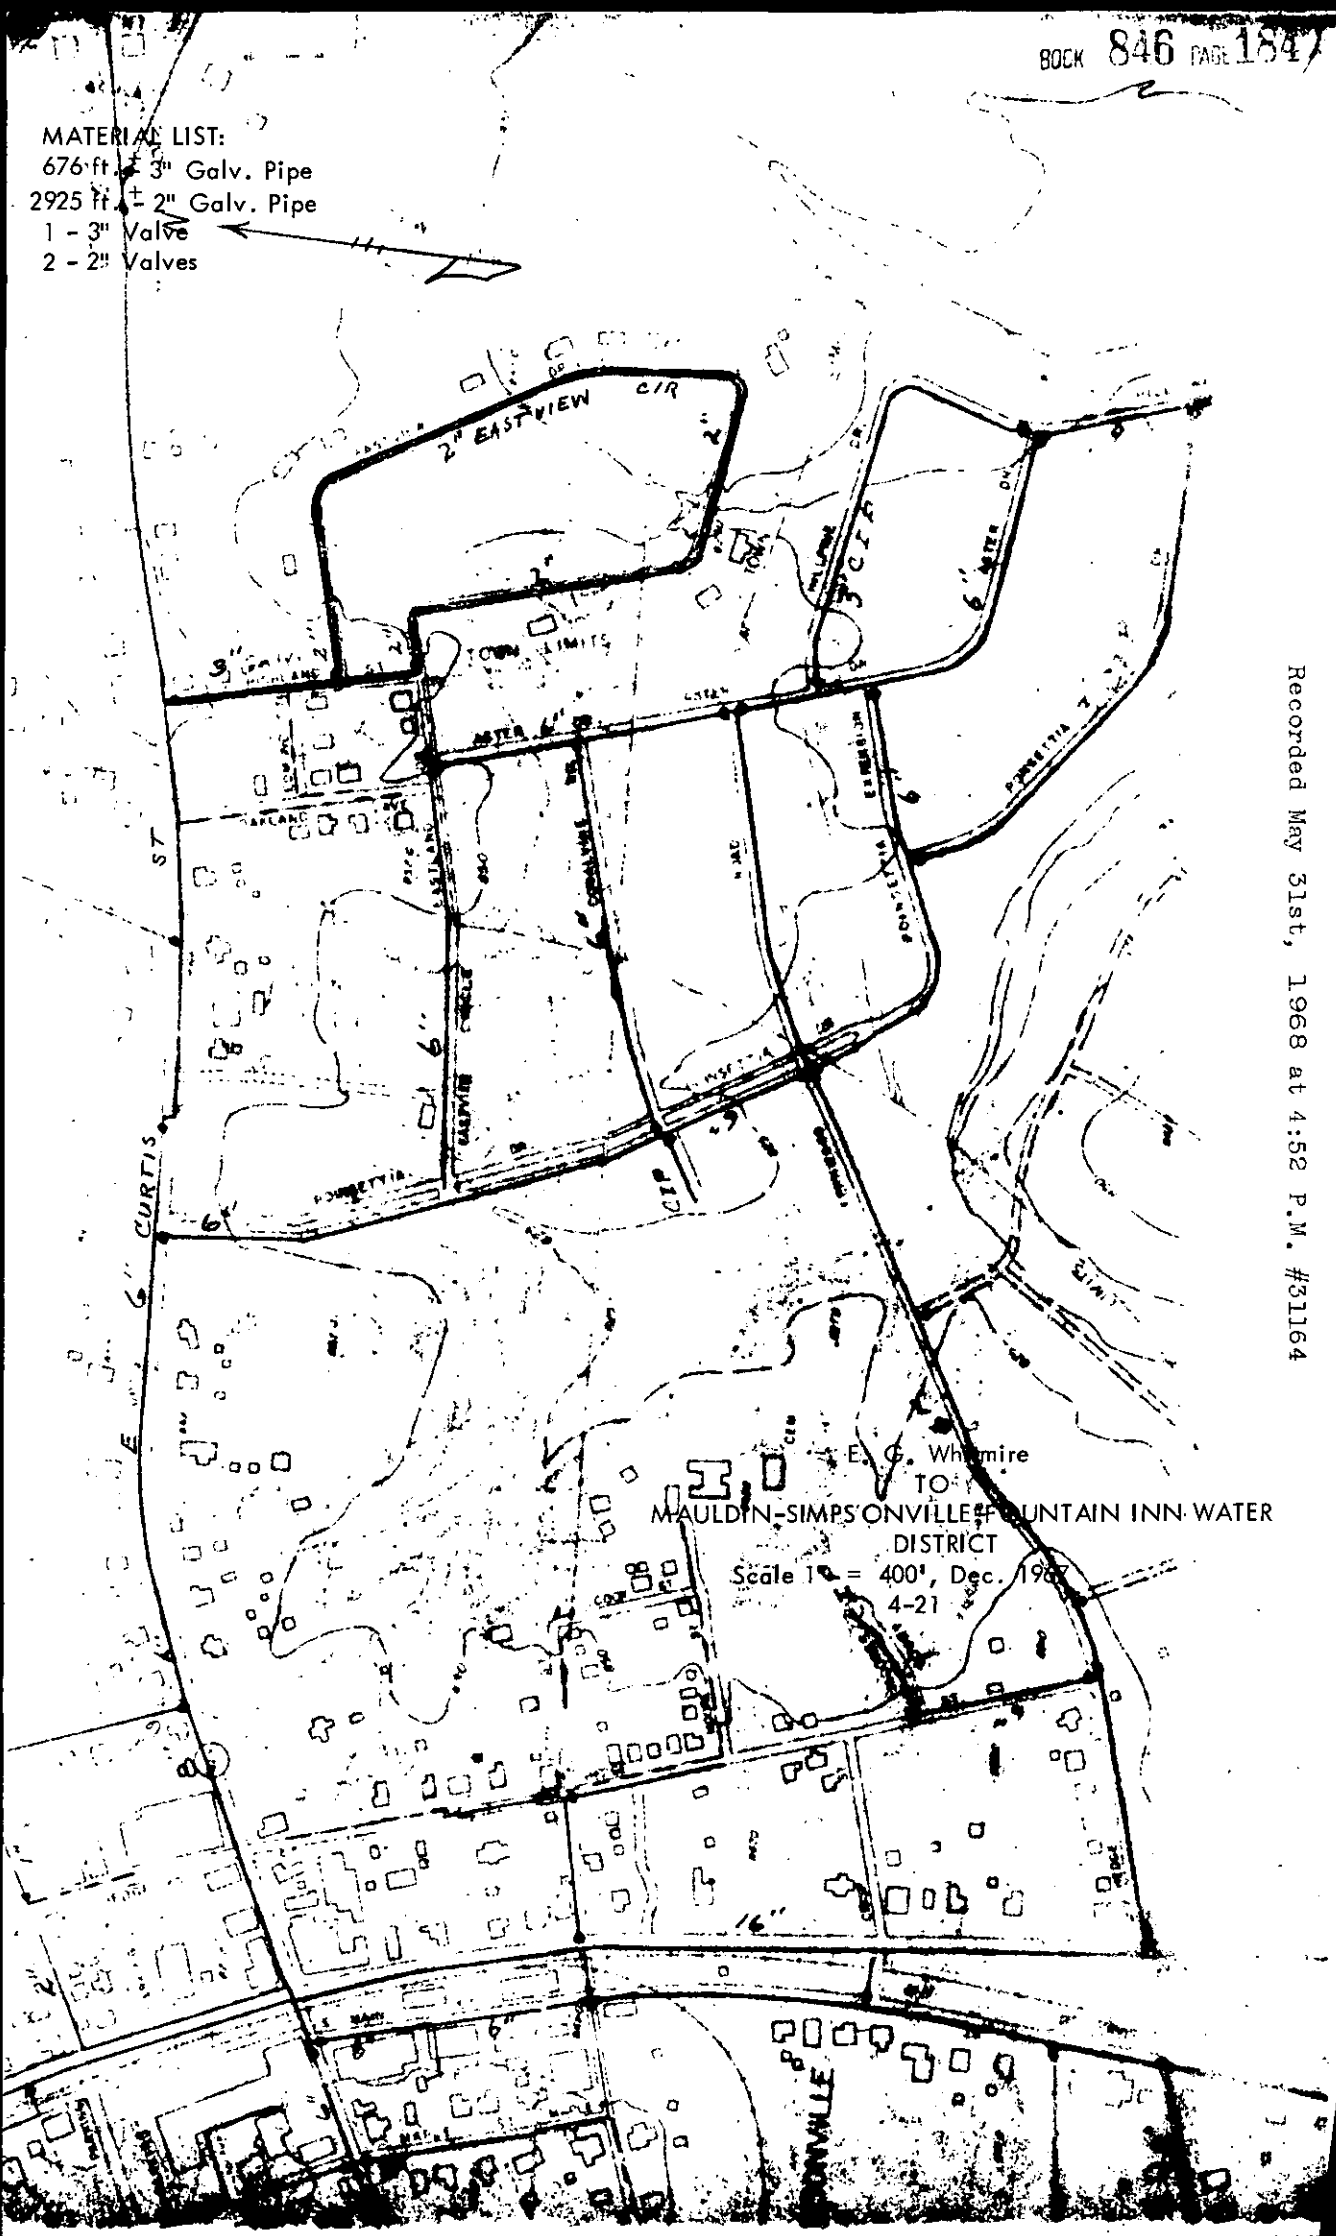

Recorded May 31st, 1968 at 4:52 P.M. #31164

E. G. Whimire
 TO
 MAULDIN-SIMPSONVILLE FOUNTAIN INN WATER
 DISTRICT
 Scale 1" = 400', Dec. 1967
 4-21