


DUKE POWER COMPANY
LAUREL CREEK RETAIL
REF: DWG. NO. 36-43

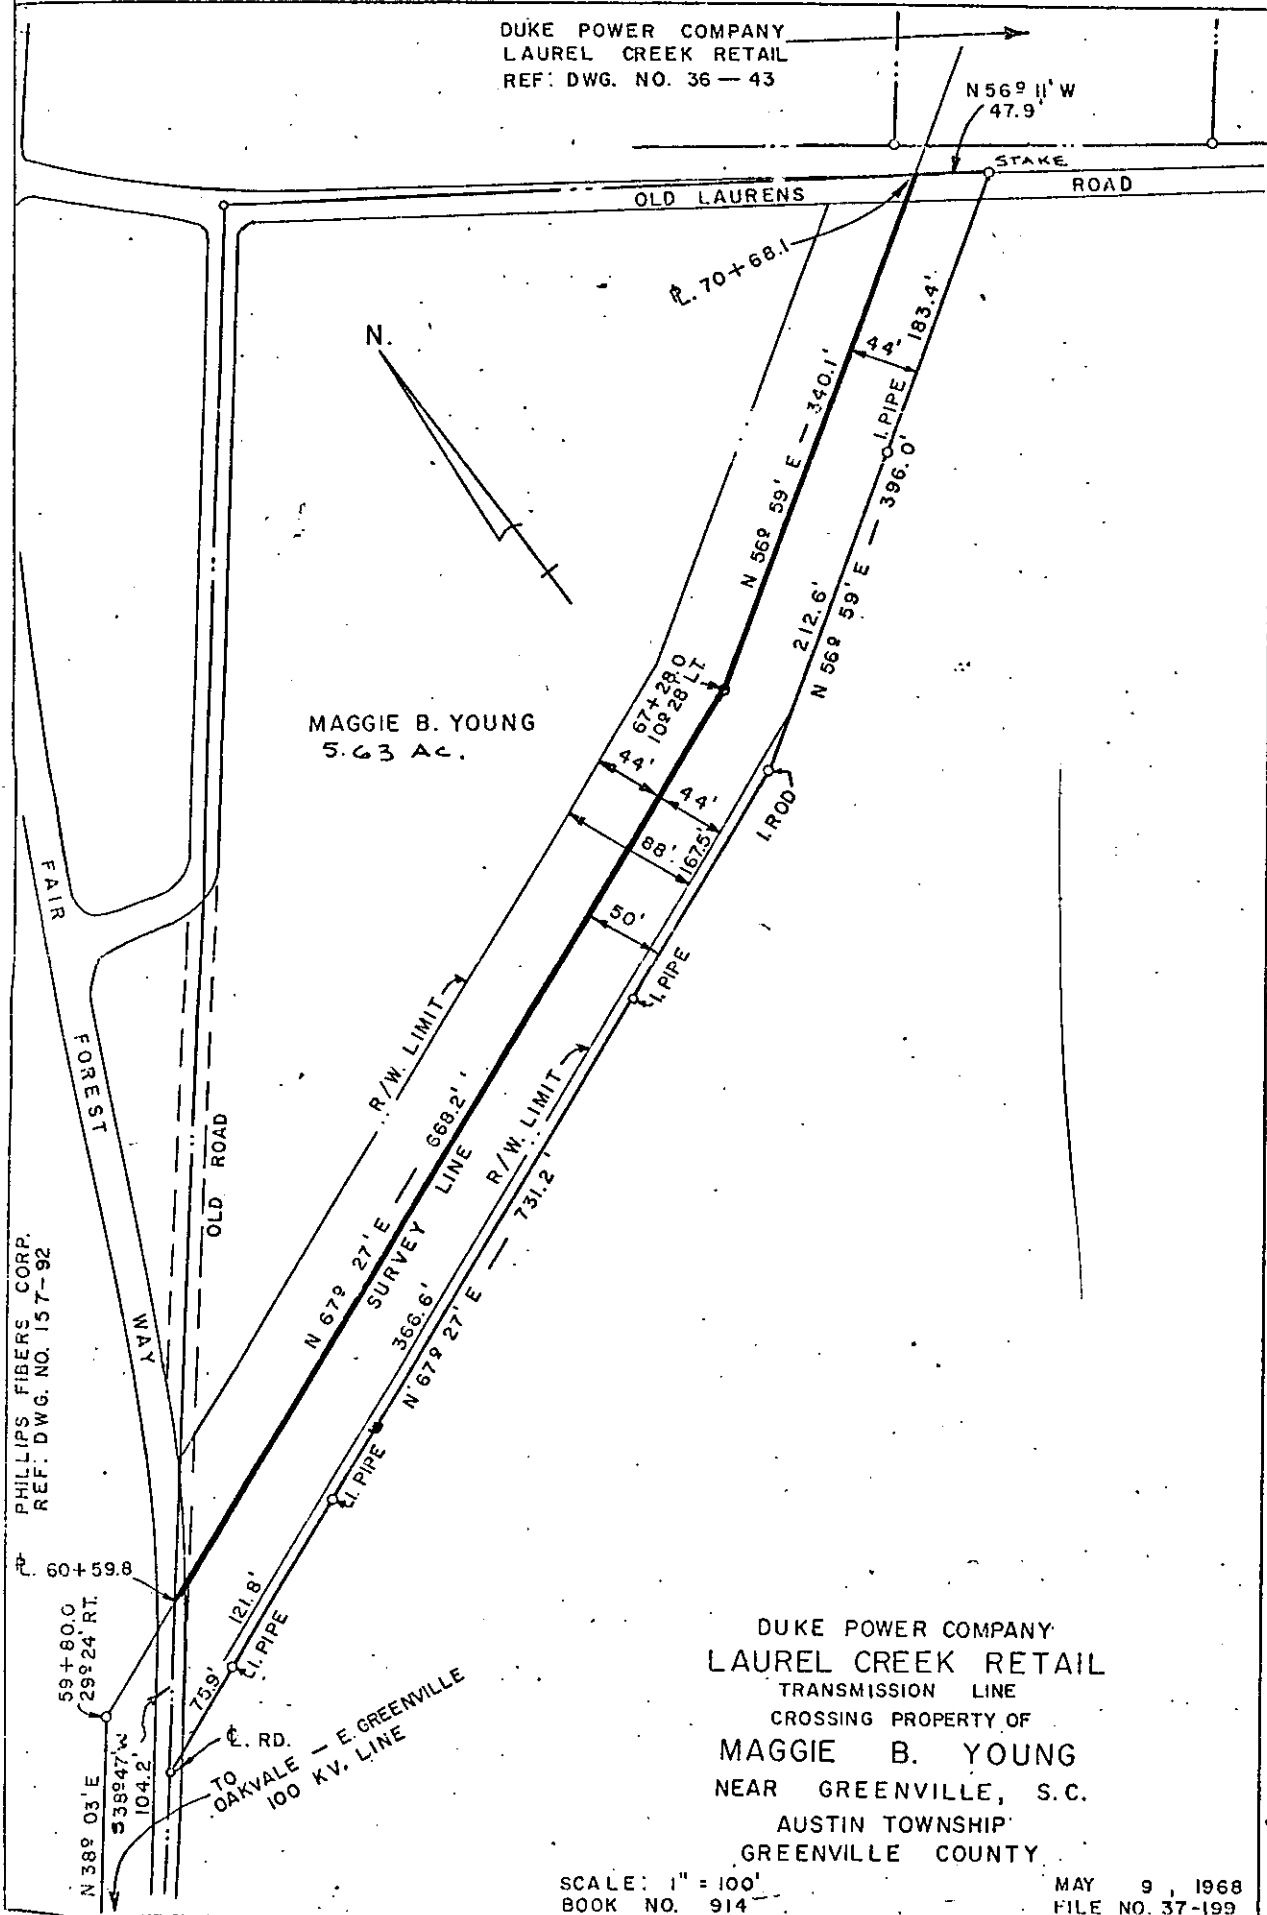

Recorded July 24, 1968 At 3:29 P.M. # 2021