


Wildaire Estates - Sect. 2

Plat 713

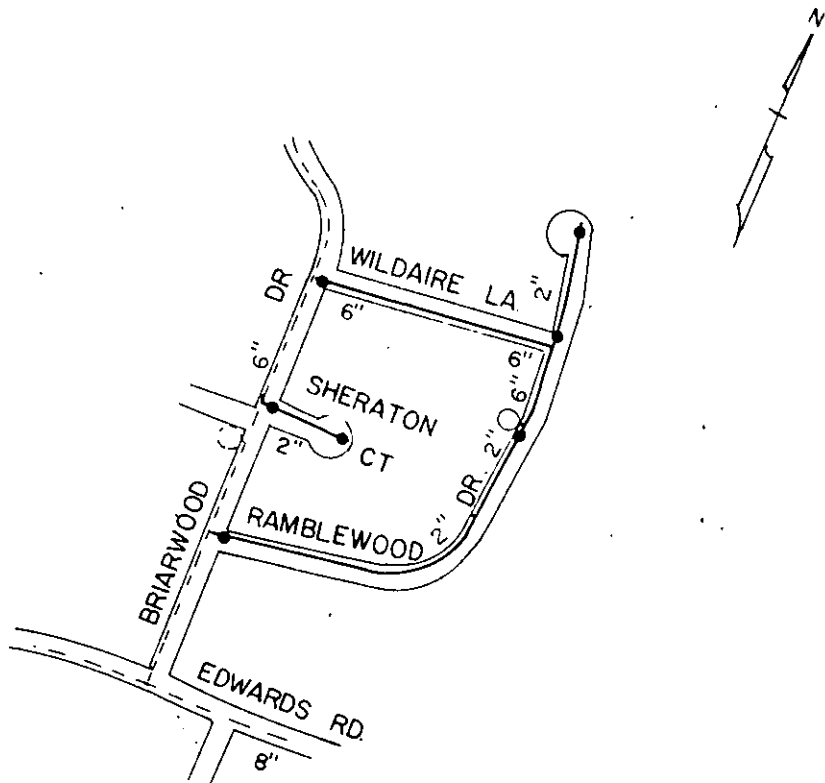

MATERIAL LIST

- 830'± - 6" C.I. Pipe
- 1,510'± - 2" Galv. Pipe
- 6 - 2" Valves
- 2 - 6" Valves
- 1 - Fire Hydrant

W.N. Leslie and W.E. Shaw  
Tc  
 Wade Hampton Water & Sewer District

Scale 1" = 400', June 1968

Recorded December 31, 1968 At 4:57 P.M. # 15629