


BLOCK BOOK 306-1-11.2

WEST GEORGIA ROAD

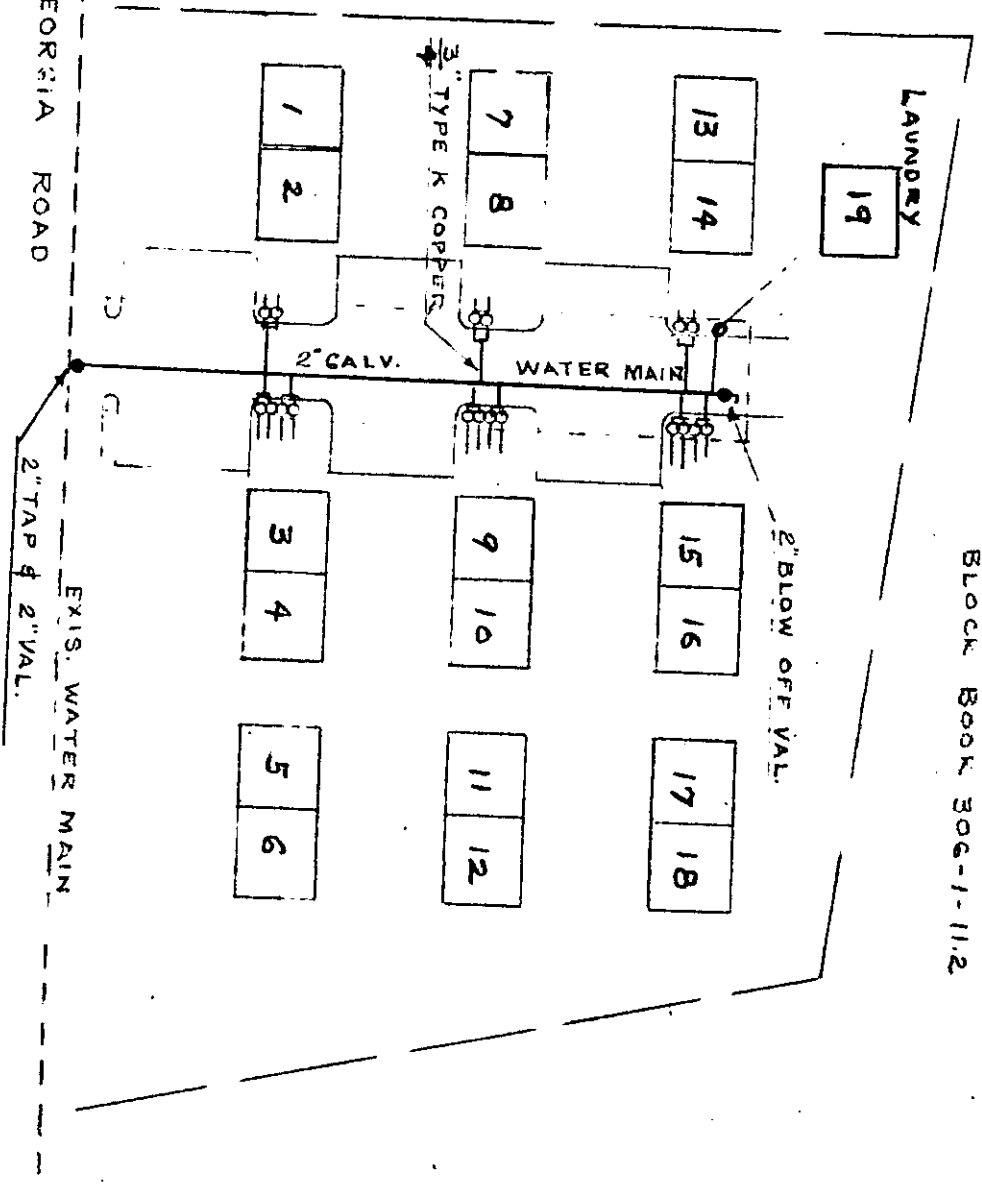

Boxwood Apartments
 Simpsonville, South Carolina
 Easement
 R. H. Leggett
 To
 City of Greenville
 Scale 1" = 50'
 February, 1973

Recorded March 6, 1970 At 3:14 P.M. # 19532