


N

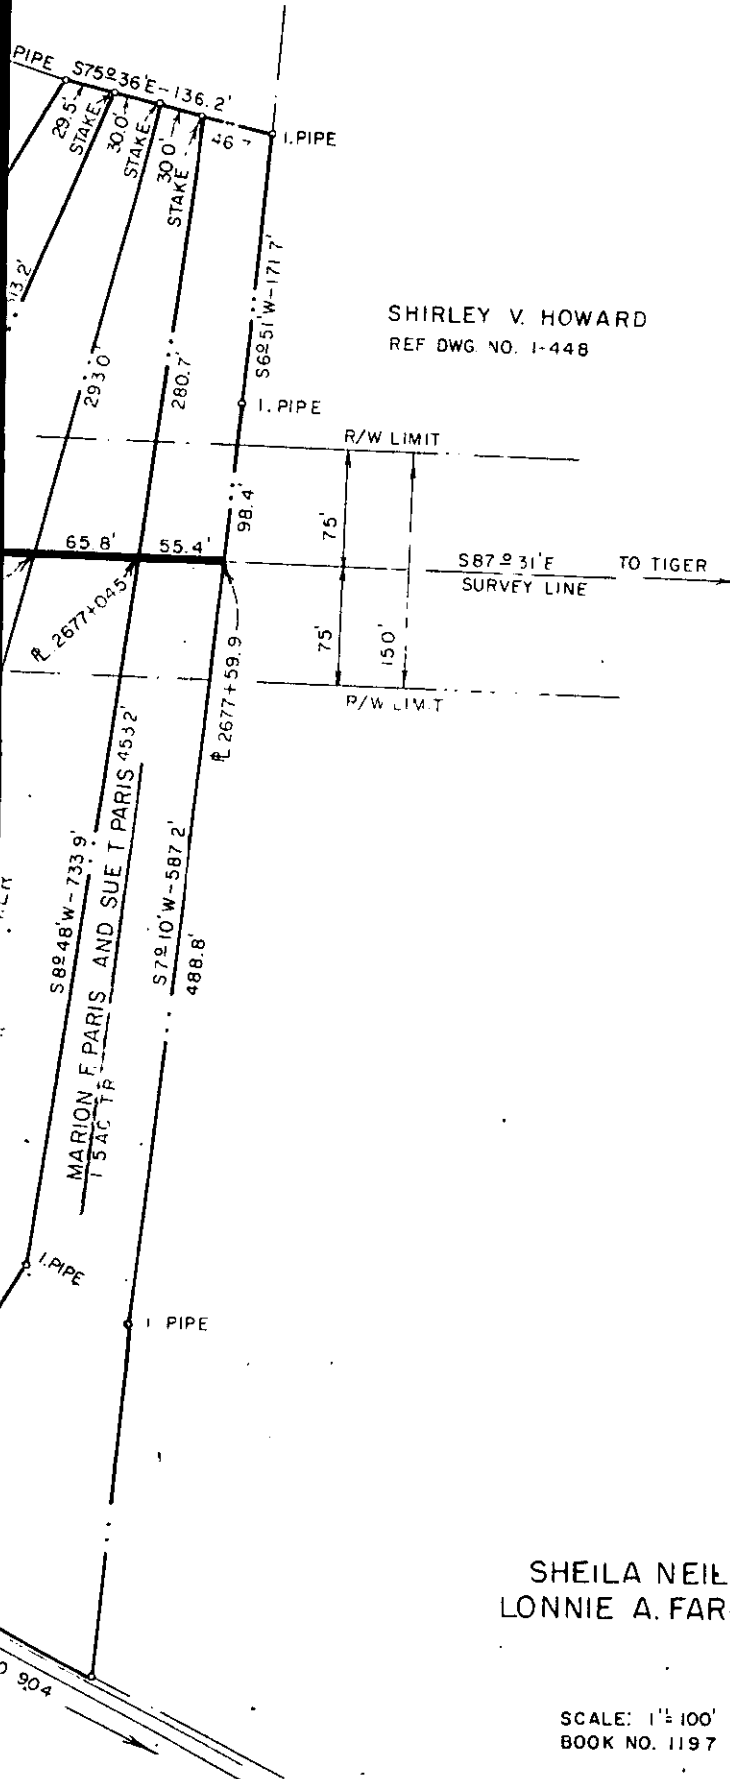

SHIRLEY V. HOWARD
REF DWG. NO. 1-448



DUKE POWER COMPANY
JOCASSE-TIGER
TRANSMISSION LINE
CROSSING PROPERTY OF
SHEILA NEIL BURNETTE, KAREN LEE BURNETTE,
LONNIE A. FARMER AND MARION F. PARIS AND SUE T. PARIS
NEAR: GREER, S. C.
O'NEAL TOWNSHIP
GREENVILLE COUNTY

SCALE: 1" = 100'
BOOK NO. 1197

JUNE 1, 1970
FILE NO. 158-108

Recorded September 3, 1970 At 1:02 P.M. # 5446