


MCI Carrier: MID-ATLANTIC COMM. INC.  
 Site Name: FOUNTAIN INN, S.C.

EXHIBIT "A" Sheet 2 of 2

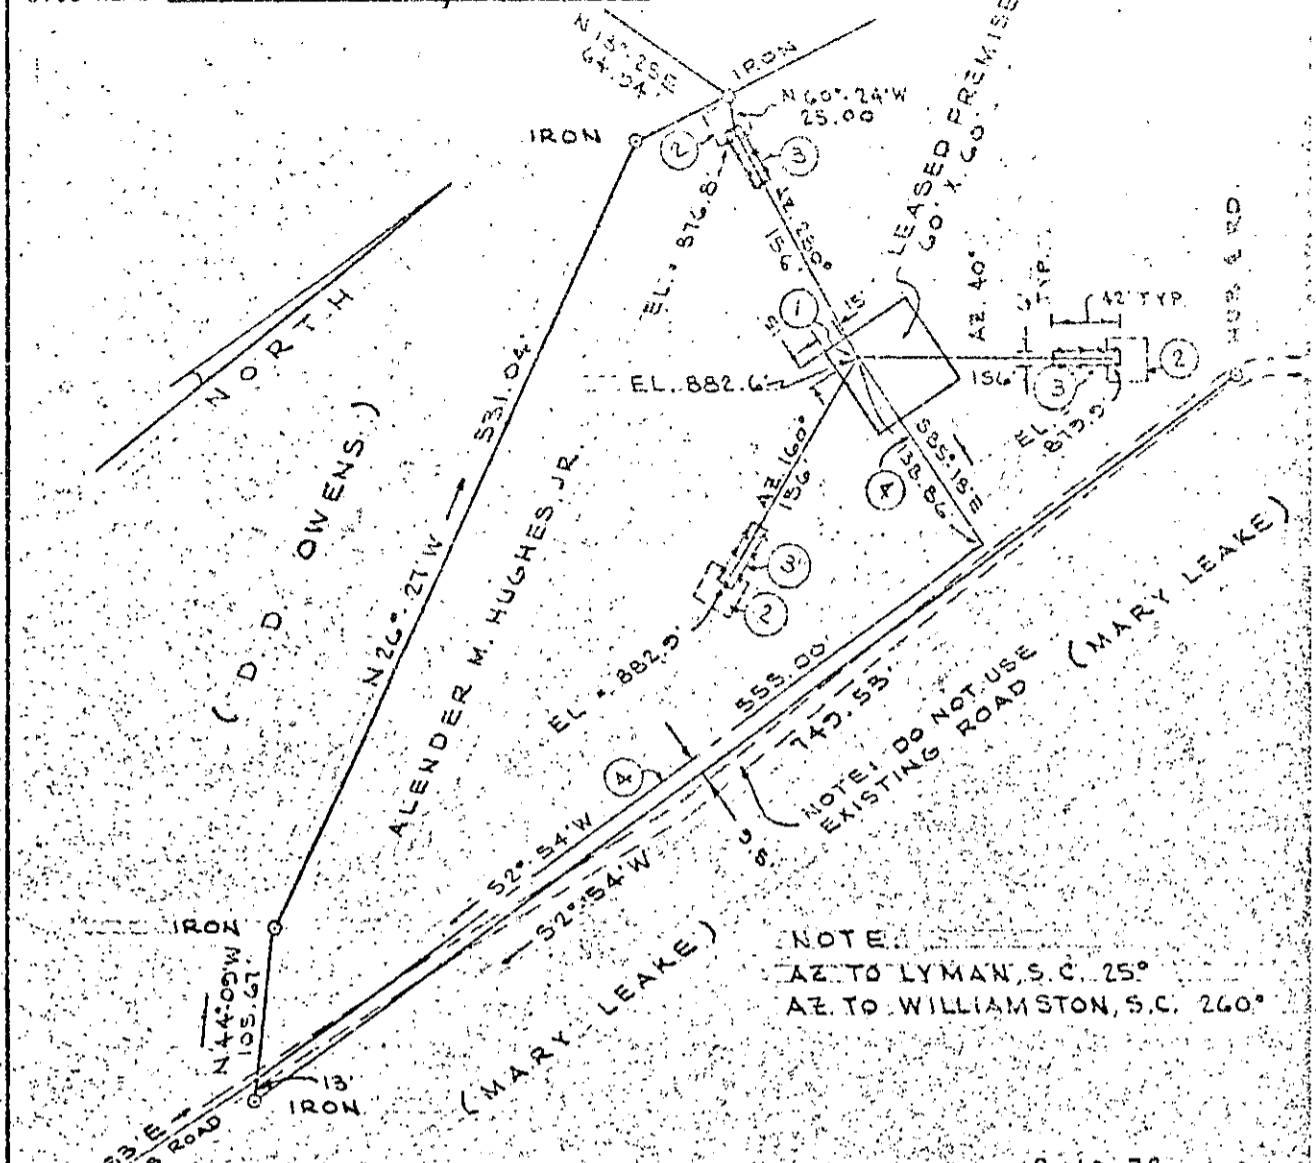

SITE PLAN

Scale: 1" = 100'

2-10-72

Owner's Signature: *Alexander M. Hughes, Jr.*

Date: 3-8-72

LEGEND

① E of proposed tower	⑤ Existing power line	⑨ GAS LINE
② Proposed guy anchor	⑥ Existing telephone line	⑩
③ Proposed chain link fence	⑦ Tenant's proposed power line	⑪
④ E of proposed right of way and easement (access road)	⑧ POWER TRANSMISSION LINE	⑫

Plat Recorded May 22, 1973 at 2:30 P. M., # 33382

(Continued on next Page)