


0502

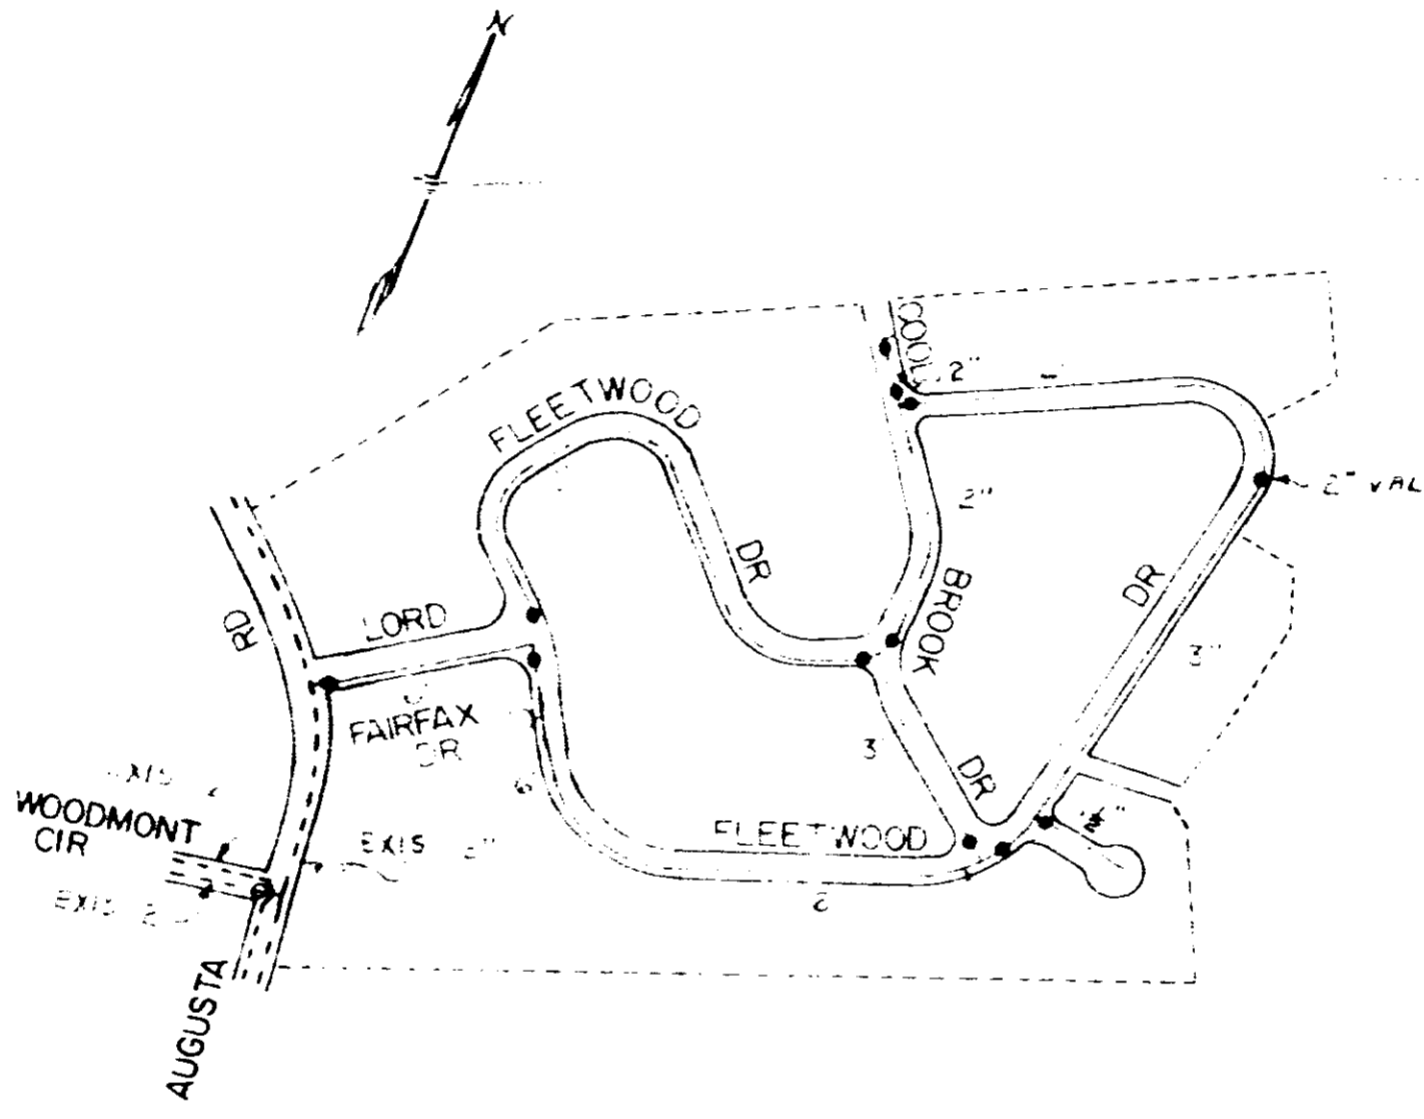

Material List:

8" C. I. M. I. Pipe	-	1,000'±
3" Galv. Pipe	-	1,190'±
2" Galv. Pipe	-	2,800'±
1 1/2" Galv. Pipe	-	100'±
6" Valves	-	4
3" Valves	-	2
2" Valves	-	7
1 1/2" Valve	-	1
Fire Hydrants	-	2

MAGNOLIA ACRES

MARCH 1974 SCALE 1"=400'

C. Douglas Wilson & Company
to
the Insurers of Public Works
of the City of Greenville, S. C.
March 4, 1974

RECORDED AUG 9 '74 4006

4328 RV-2