


VA 1022 108

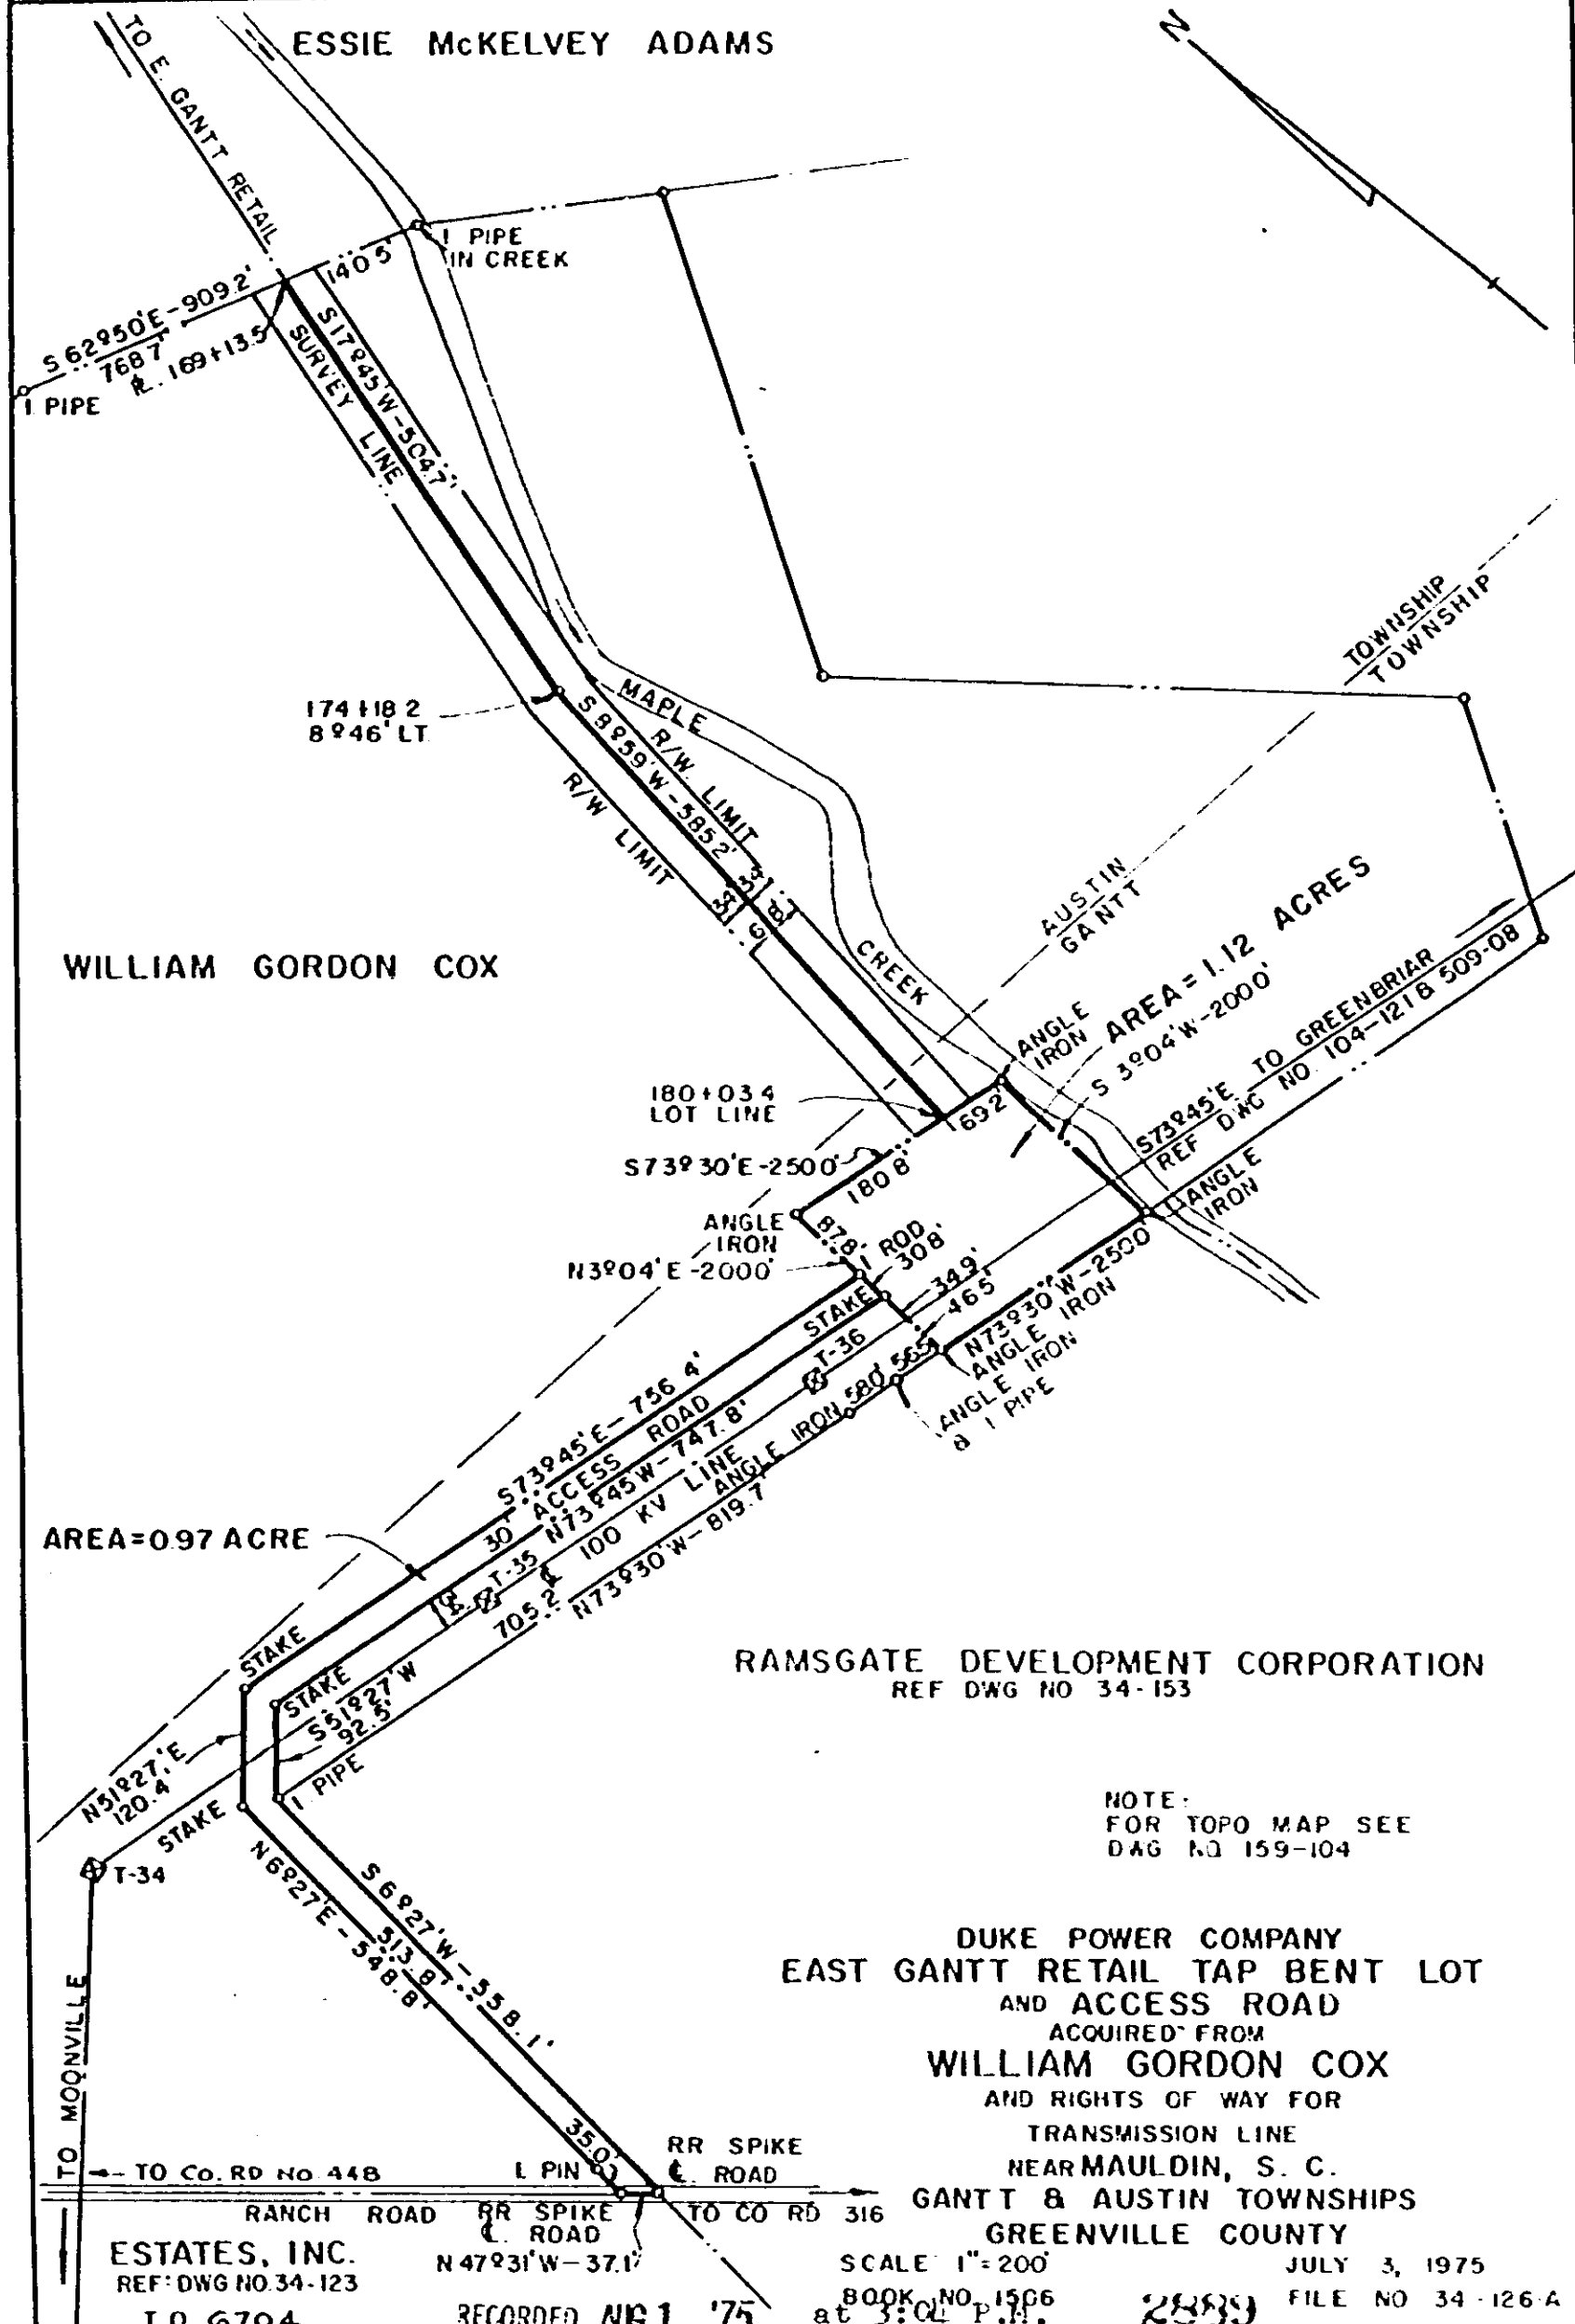

ESSIE McKELVEY ADAMS

WILLIAM GORDON COX

RAMSGATE DEVELOPMENT CORPORATION
REF DWG NO 34-153

NOTE:
FOR TOPO MAP SEE
DAG NO 159-104

DUKE POWER COMPANY
EAST GANTT RETAIL TAP BENT LOT
AND ACCESS ROAD
ACQUIRED FROM
WILLIAM GORDON COX
AND RIGHTS OF WAY FOR
TRANSMISSION LINE
NEAR MAULDIN, S. C.
GANTT & AUSTIN TOWNSHIPS
GREENVILLE COUNTY

ESTATES, INC.
REF DWG NO 34-123
T O 6704

RECORDED 461 '75

SCALE 1"=200'
BOOK NO 1506
at 3:04 P.M.

JULY 3, 1975
FILE NO 34-126-A

4328 RV-25