



MICHELIN TIRE CORPORATION
(MANUFACTURING DIVISION)
"GREENVILLE PLANT"

VOL 1028 PAGE 546

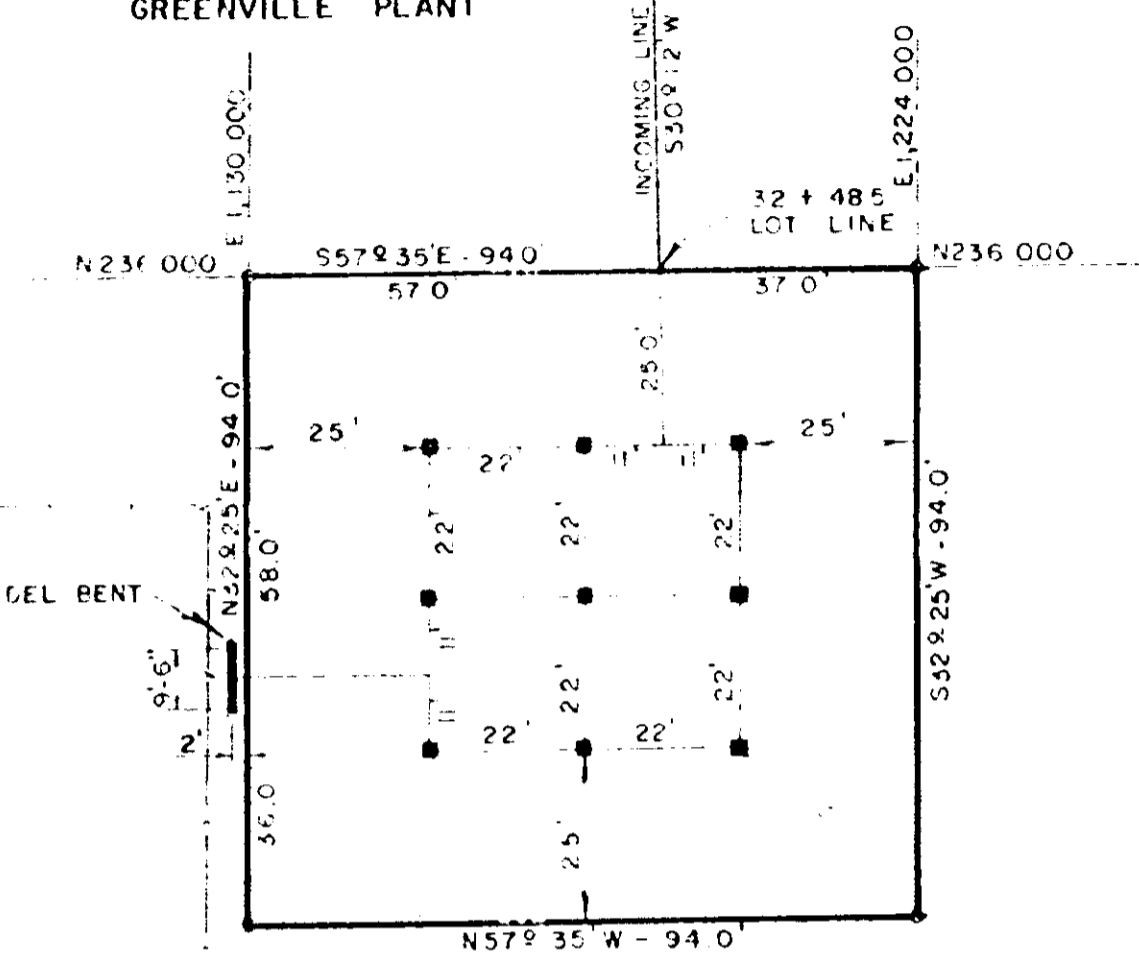

DETAILS OF SUBSTATION LOT #2

SCALE 1" = 30'

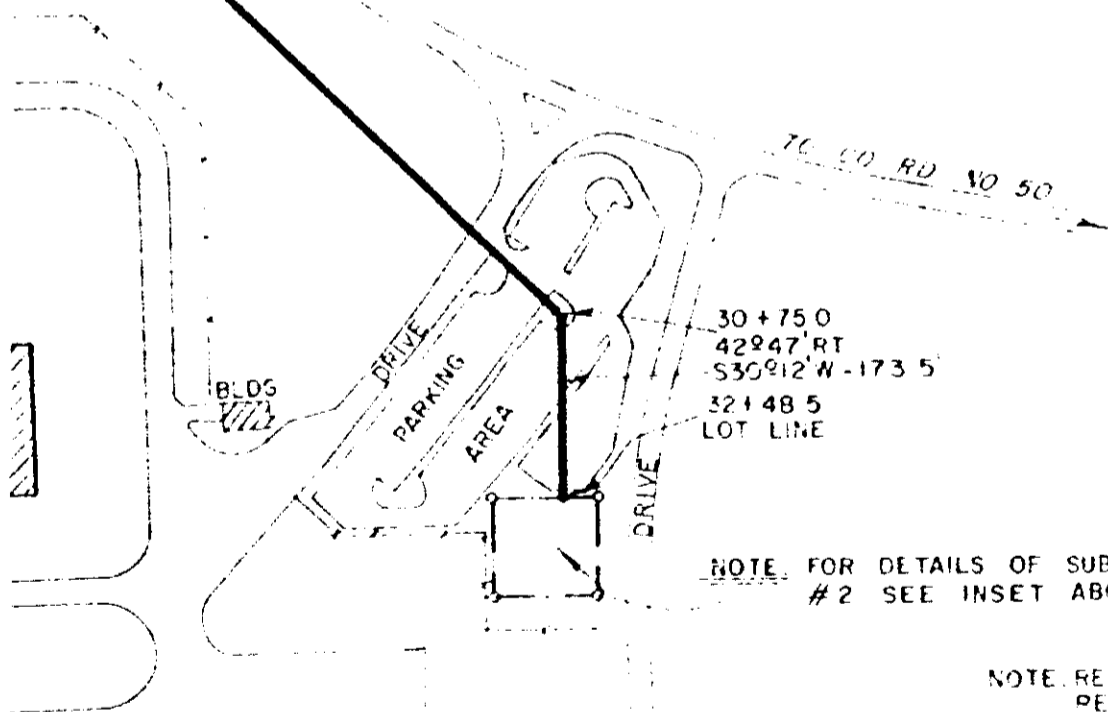

NOTE FOR DETAILS OF SUBSTATION LOT #2 SEE INSET ABOVE.

NOTE REVISED 7-18-75
REVISED 9-18-75

MICHELIN TIRE CORPORATION
(MANUFACTURING DIVISION)
"GREENVILLE PLANT"

DUKE POWER COMPANY
SUBSTATION LOT #13424
AND
TRANSMISSION LINE
TO SERVE

MICHELIN TIRE CORPORATION
(MANUFACTURING DIVISION)
"GREENVILLE PLANT"
NEAR GREENVILLE, S. C.
GREENVILLE COUNTY

RECORDED NOV 20 '75 AT 12:15 P.M.

SCALE 1" = 200'
BOOK NO 1453

JULY 1, 1975
FILE NO. 160-153-A

4328 RV-2