


wa1051 wa529

18
052

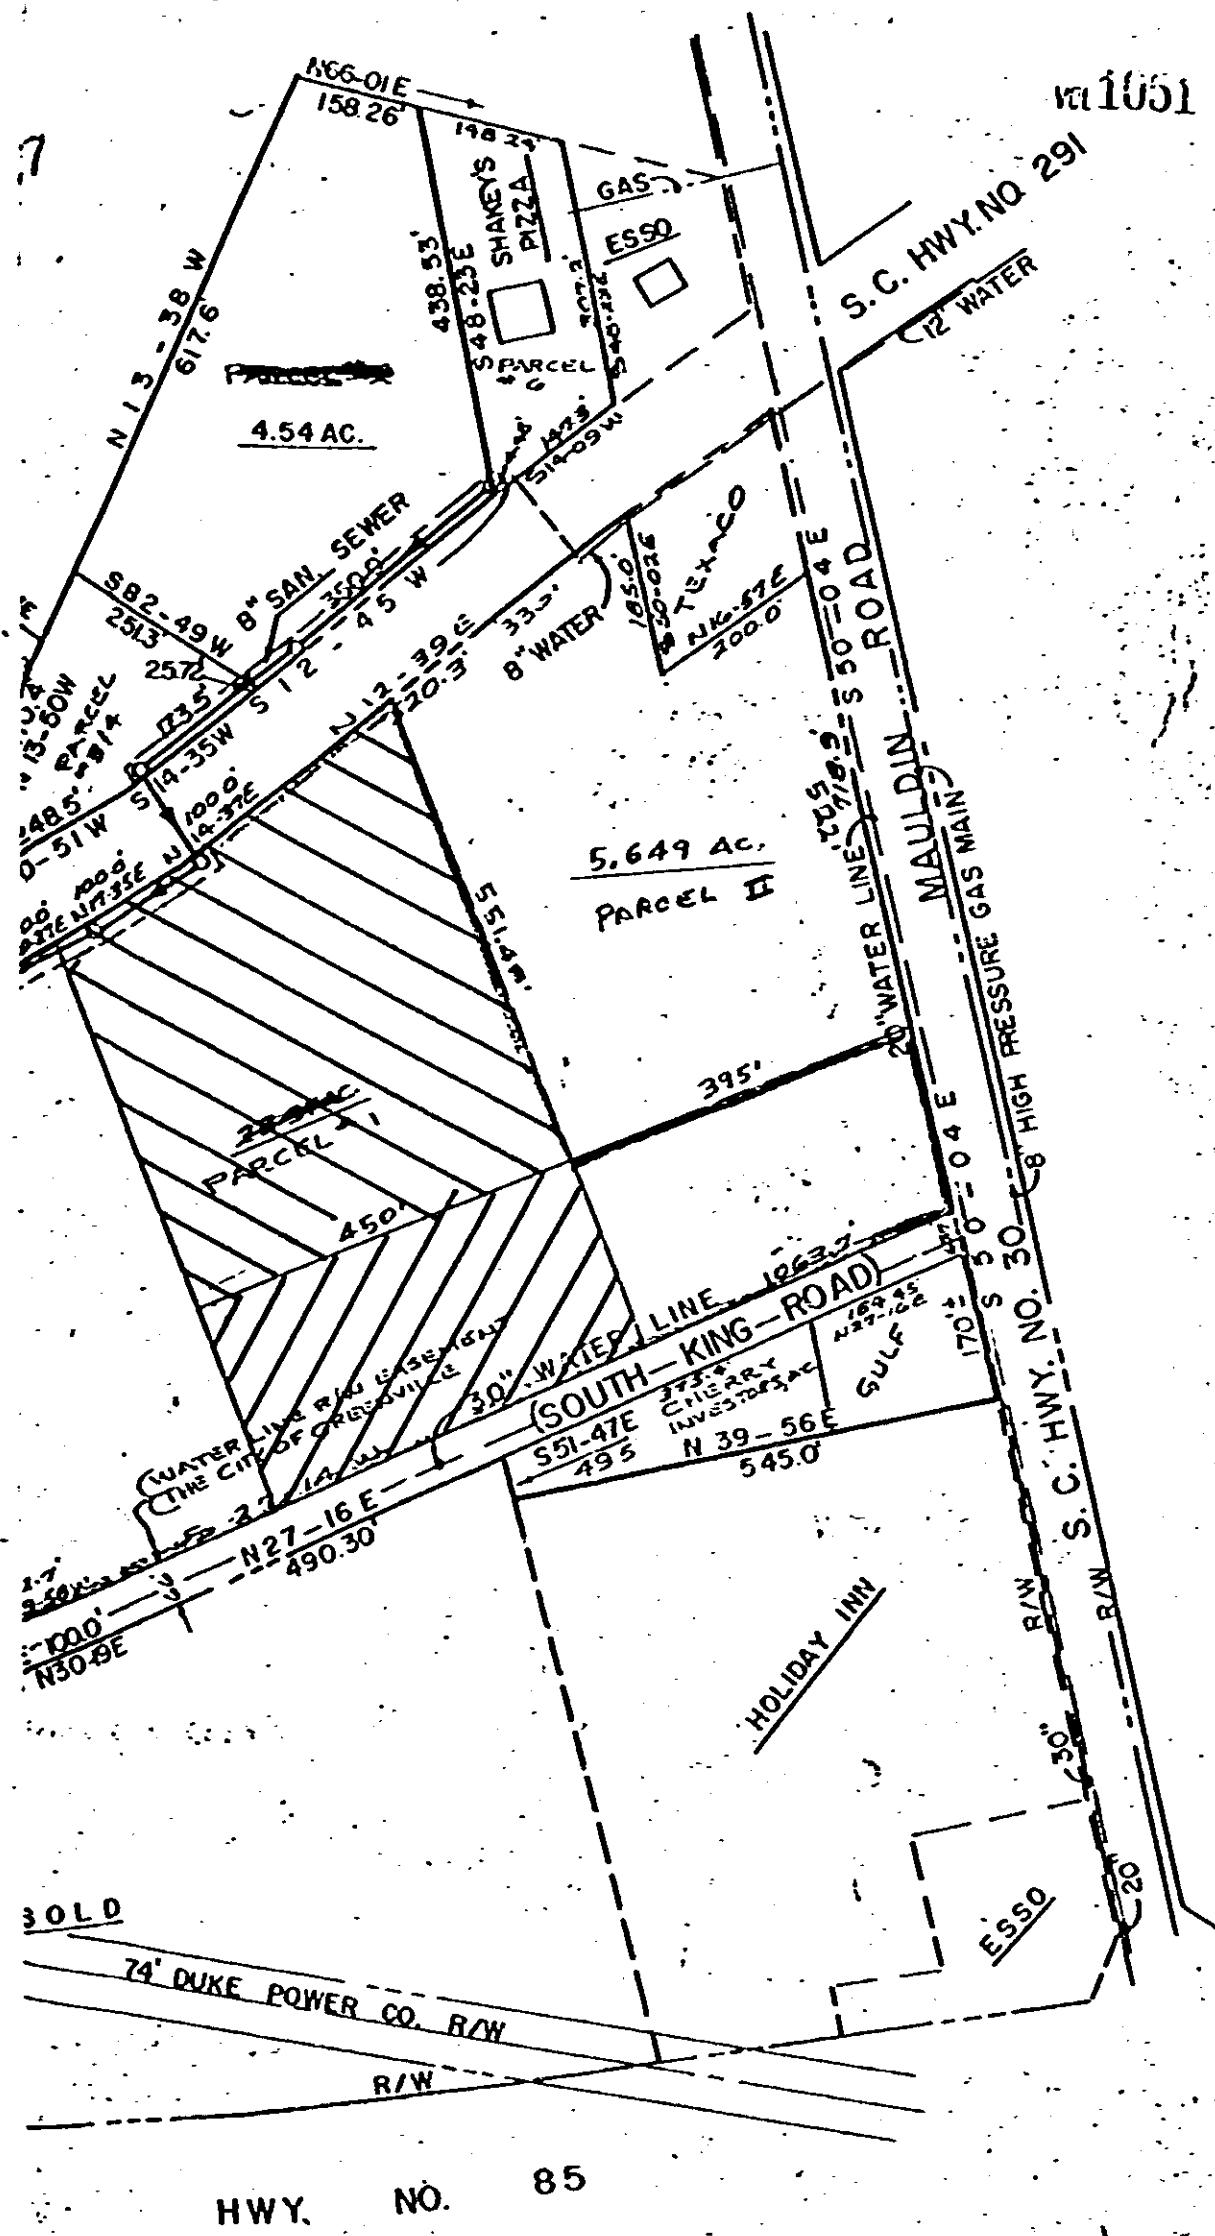

ERS 8 ARCHITECTS
E. S. C.

PROPERTY OF
KINGROADS DEVELOPMENT CORP.
NEAR GREENVILLE, S.C.

NEAR GREENVILLE, S.C.
SCALE 1"=200' JAN. 28, 1967
DEM. APRIL 10, 1968

SCALE 1" = 200' JAN. 28, 1967
REV. APRIL 10, 1968

REV. APRIL 19, 1968
REV OCT. 18, 1968

REV. 1-28-74

14328 RV.24