



MANUFACTURING PLANT
TRUCK APRON
PARKING AREA
SUBSTATION LOT
REF. DWG. NO. 54-109

RELiance ELECTRIC COMPANY
"DODGE DIVISION - GREENVILLE PLANT"
REF. DWG. NO. 54-109

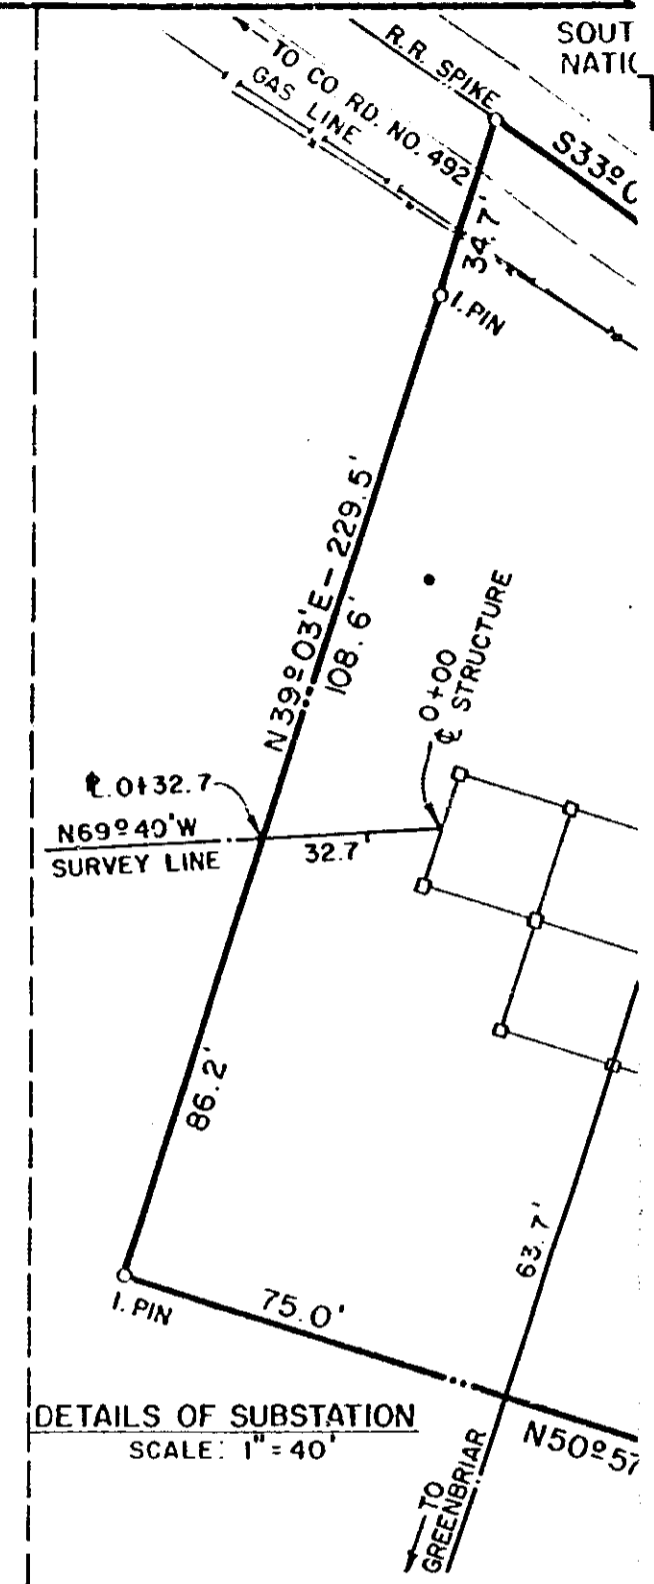

DETAILS OF SUBSTATION
SCALE: 1" = 40'

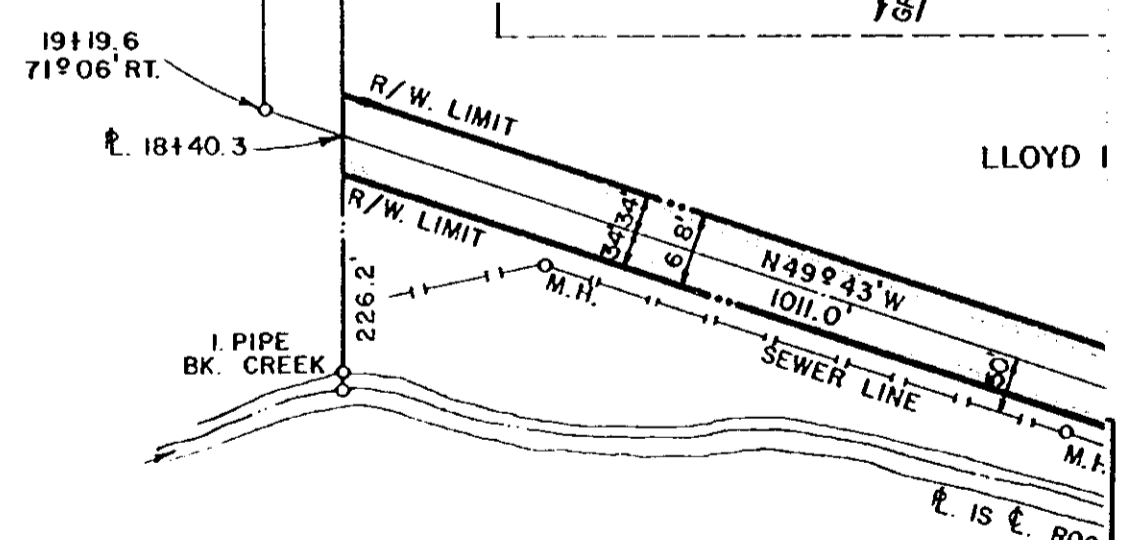

DUKE POWER COMPANY
RELiance ELECTRIC COMPANY
"DODGE DIVISION - GREENVILLE PLANT"
TAP BENT LOT
ACQUIRED FROM
LLOYD D. AUTEN
AND RIGHT OF WAY FOR TRANSMISSION LINE
NEAR: GREENVILLE, S.C.
GREENVILLE COUNTY

H. H. SMITH
(NOW OR FORMERLY)

4328 RV-2